OWNER'S STATEMENT

THE UNDERSIGNED HEREBY CONSENT TO THE PREPARATION AND RECORDATION OF THIS FINAL MAP OF NATOMAS CENTRAL VILLAGE C AND OFFER FOR DEDICATION AND DO HEREBY DEDICATE TO ANY AND ALL PUBLIC USES, THE ROAD AND DRIVE SHOWN HEREON AND ALSO OFFER FOR DEDICATION AND DO HEREBY DEDICATE FOR SPECIFIC PURPOSES THE FOLLOWING:

- A. PURSUANT TO THE PROVISIONS OF SECTION 66475 OF THE SUBDIVISION MAP ACT, WE HEREBY IRREVOCABLY OFFER FOR DEDICATION TO THE CITY OF SACRAMENTO, AN EASEMENT FOR PUBLIC ROAD AND PUBLIC UTILITIES, ON, OVER, UNDER AND ACROSS THOSE STRIPS OF LAND SHOWN HEREON AND DESIGNATED "IRREVOCABLE OFFER OF DEDICATION" (I.O.D.).
- B. EASEMENTS FOR PLANTING AND MAINTAINING TREES, INSTALLATION AND MAINTENANCE OF ELECTROLIERS, TRAFFIC CONTROL DEVICES, WATER AND GAS PIPES, AND FOR UNDERGROUND WIRES AND CONDUITS FOR ELECTRICAL, TELEPHONE AND TELEVISION SERVICES, TOGETHER WITH ANY AND ALL APPURTENANCES PERTAINING THERETO ON, OVER, UNDER AND ACROSS THOSE STRIPS OF LAND TEN (10) FEET AND TWELVE AND ONE HALF (12.5) FEET IN WIDTH AND CONTIGUOUS TO THE DRIVE, ROAD, LANES AND ALL OF LOTS A THRU E AND I SHOWN HEREON, AND DESIGNATED "PUBLIC UTILITY EASEMENT" (P.U.E.).
- C. EASEMENTS AND RIGHT AT ANYTIME, OR FROM TIME TO TIME, TO CONSTRUCT, MAINTAIN, OPERATE, REPLACE, REMOVE OR RENEW ANY PUBLIC WATER AND STORM DRAIN PIPELINES IN, UPON, OR OVER AND ACROSS LOTS G. H. J AND K AS SHOWN HEREON AND DESIGNATED "PUBLIC UTILITY EASEMENT" (P.U.E.).
- D. EASEMENTS FOR INSTALLATION AND MAINTENANCE OF GAS PIPES, AND FOR UNDERGROUND WIRES AND CONDUITS FOR ELECTRICAL, TELEPHONE AND TELEVISION SERVICES, TOGETHER WITH ANY AND ALL APPURTENANCES PERTAINING THERETO ON, OVER, UNDER AND ACROSS THOSE STRIPS OF LAND FIVE (5) FEET IN WIDTH AND CONTIGUOUS TO LOTS L, M, N AND O SHOWN HEREON, AND DESIGNATED "PUBLIC UTILITY EASEMENT" (P.U.E.) AND ALL OF LOTS L, M, N AND O SHOWN HEREON, AND DESIGNATED "PUBLIC UTILITY EASEMENT" (P.U.E.).
- E. AN EASEMENT FOR CONSTRUCTING AND MAINTAINING CENTRALIZED MAIL DELIVERY BOXES, PEDESTALS AND SLABS, TOGETHER WITH ANY AND ALL APPURTENANCES PERTAINING THERETO, INCLUDING PEDESTRIAN ACCESS FOR DELIVERY AND RECEIPT OF MAIL ON, OVER, UNDER AND ACROSS STRIPS OF LAND FIVE (5.00) FEET IN WIDTH, LYING CONTIGUOUS TO THE STREETS, DRIVE, ROAD, LANES AND WAYS SHOWN HEREON.
- F. EASEMENTS FOR THE INSTALLATION AND MAINTENANCE OF SEWER PIPES, TOGETHER WITH ANY AND ALL APPURTENANCES PERTAINING THERETO, ON, OVER, UNDER AND ACROSS LOTS B, D, E, G, H, J, AND K AS SHOWN HEREON AND DESIGNATED "SANITARY SEWER EASEMENT" (S.S.E.).
- G. EMERGENCY VEHICLE ACCESS EASEMENT FOR INGRESS/EGRESS AND USE BY PUBLIC, COUNTY AND STATE AGENCIES IN RESPONSE TO LAW ENFORCEMENT, FIRE, MEDICAL AND NATURAL DISASTER CAUSED EMERGENCIES ON, OVER AND ACROSS LOTS B, C, D AND E SHOWN HEREON AND DESIGNATED (EMERGENCY VEHICLE ACCESS EASEMENT) "E.V.A.E.".
- H. AN EASEMENT FOR THE INSTALLATION AND MAINTENANCE OF A PEDESTRIAN WALKWAY, TOGETHER WITH ANY AND ALL APPURTENANCES PERTAINING THERETO ON, OVER, UNDER AND ACROSS STRIPS OF LAND SHOWN HEREON AND DESIGNATED "PEDESTRIAN EASEMENT" (P.E.).

NATOMAS INVESTORS, LLC,

A DELAWARE LIMITED LIABILITY COMPANY

BY: FARALLON CAPITAL MANAGEMENT, L.L.C., A DELAWARE LIMITED LIABILITY COMPANY ITS MANAGER

NAME: Stephen V. Milham TITLE: Managing Member DATED: 11/30 06

FINAL MAP OF

NATOMAS CENTRAL VILLAGE C

SUBDIVISION NO. P04-173.3

BEING A PORTION OF PARCELS 1, 2, 3, 4, 5, 6, 7, 8, 9 AND 32 AND ALL OF PARCEL 36 AS SHOWN ON THE MASTER PARCEL MAP OF NATOMAS CENTRAL RECORDED IN 190 P.M. 11, SACRAMENTO COUNTY RECORDS AND LYING WITHIN SECTION 9, T.7N., R.4E., M.D.M. CITY OF SACRAMENTO STATE OF CALIFORNIA



DECEMBER 2006

WOOD RODGERS ENGINEERING • MAPPING • PLANNING • SURVEYING

SHEET 1 OF 16 3301 C St., Bldg. 100-B Tel 916.341.7760

1117.020

NOTARY'S ACKNOWLEDGMENT


Sacramento, CA 95816

STATE OF CALIFORNIA COUNTY OF San-Francisco ON 11/30/06 BEFORE ME. AMN TYSON Golden PERSONALLY APPEARED, Stephen C. Milham

PERSONALLY KNOWN TO ME (OR PROVED TO ME ON THE BASIS OF SATISFACTORY EVIDENCE) TO BE THE PERSON(S) WHOSE NAME(S) IS/ARE SUBSCRIBED TO THE WITHIN INSTRUMENT AND ACKNOWLEDGED TO ME THAT HE/SHE/THEY EXECUTED THE SAME IN HIS/HER/THEIR AUTHORIZED CAPACITY(IES), AND THAT BY HIS/HER/THEIR SIGNATURE(S) ON THE INSTRUMENT THE PERSON(S), OR THE ENTITY UPON WHICH THE PERSON(S) ACTED, EXECUTED THE INSTRUMENT.

WITNESS MY HAND AND OFFICIAL SEAL.

MY PRINCIPAL PLACE OF BUSINESS IS THE COUNTY OF: San Francisco MY COMMISSION EXPIRES: 11 13 2008 MY COMMISSION NO .: 1526376

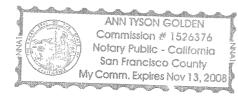

SURVEYOR'S STATEMENT

THIS MAP WAS PREPARED BY ME OR UNDER MY DIRECTION AND WAS BASED UPON A FIELD SURVEY IN CONFORMANCE WITH THE REQUIREMENTS OF THE SUBDIVISION MAP ACT AND LOCAL ORDINANCES AT THE REQUEST OF NATOMAS INVESTORS, LLC, ON DECEMBER ___, 2006. I HEREBY STATE THAT ALL THE MONUMENTS ARE OF THE CHARACTER AND OCCUPY THE POSITIONS INDICATED OR THAT THEY WILL BE SET IN THOSE POSITIONS BEFORE DECEMBER ____, 2007, AND THAT THE MONUMENTS ARE, OR WILL BE, SUFFICIENT TO ENABLE THE SURVEY TO BE RETRACED, AND THAT THIS FINAL MAP SUBSTANTIALLY CONFORMS TO THE CONDITIONALLY APPROVED TENTATIVE MAP.



Mehaell MICHAEL E. LONG P.L.S. 6815 EXP. 09-30-08 WOOD RODGERS, INC.

12/4/06

CITY ENGINEER'S STATEMENT

I HEREBY STATE THAT I HAVE EXAMINED THIS FINAL MAP OF "NATOMAS CENTRAL VILLAGE C", AND FIND IT TO BE SUBSTANTIALLY THE SAME AS THE TENTATIVE MAP APPROVED BY THE CITY OF SACRAMENTO PLANNING COMMISSION AND ANY APPROVED ALTERATIONS THEREOF; THAT ALL PROVISIONS OF THE SUBDIVISION MAP ACT AND ALL APPLICABLE CITY ORDINANCES HAVE BEEN COMPLIED WITH AND THAT I AM SATISFIED THAT SAID MAP IS TECHNICALLY CORRECT.

I HEREBY APPROVE THIS FINAL MAP OF "NATOMAS CENTRAL VILLAGE C", AND ACCEPT, SUBJECT TO IMPROVEMENTS, ON BEHALF OF THE PUBLIC, THE EASEMENTS AND RIGHTS-OF-WAY HEREON OFFERED FOR DEDICATION.

THE ABANDONMENT OF THE EASEMENTS, IRREVOCABLE OFFERS OF DEDICATION (I.O.D.), AND PRIVATE STREETS SUBJECT TO IRREVOCABLE OFFERS OF DEDICATION (P.S.S.I.O.D.) LISTED HEREON PURSUANT TO SECTION 66434(g) OF THE GOVERNMENT CODE ARE HEREBY APPROVED.



RONALD S. FONG, P.E. 28492, Expires 3/31/08 SENIOR ENGINEER CITY OF SACRAMENTO, CALIFORNIA

12-12-06

DATE

CITY CLERK'S STATEMENT

I HEREBY ATTEST TO THE APPROVAL OF THIS FINAL MAP OF "NATOMAS CENTRAL VILLAGE C".

DATE: /8-(3-06

CITY OF SACRAMENTO

RECORDER'S STATEMENT

ACCEPTED FOR RECORD AND FILED IN THE OFFICE OF THE RECORDER OF SACRAMENTO COUNTY IN BOOK 360 OF MAPS, AT PAGE 9, THIS 13th DAY OF December, 2006, AT // HOURS, 16 MINUTES, A.M., TITLE TO THE LAND INCLUDED IN THIS SUBDIVISION BEING VESTED AS PER CERTIFICATE NO. 4915 ON FILE IN THIS OFFICE.

Jonack

CRAIG A. KRAMER RECORDER OF SACRAMENTO COUNTY STATE OF CALIFORNIA

DOCUMENT NO .: 2006 1213 0736

FEE: \$ <u>[45</u>

LEGAL DESCRIPTION

SEE SHEET 16

FINAL MAP OF

NATOMAS CENTRAL VILLAGE C

SUBDIVISION NO. P04-173.3

BEING A PORTION OF PARCELS 1, 2, 3, 4, 5, 6, 7, 8, 9 AND 32 AND ALL OF PARCEL 36 AS SHOWN ON THE MASTER PARCEL MAP OF NATOMAS CENTRAL RECORDED IN 190 P.M. 11, SACRAMENTO COUNTY RECORDS AND LYING WITHIN SECTION 9, T.7N., R.4E., M.D.M. CITY OF SACRAMENTO STATE OF CALIFORNIA

DECEMBER 2006

ENGINEERING - MAPPING - PLANNING - SURVEYING SHEET 2 OF 16

3301 C St., Bldg. 100-B Tel 916.341.7760 Sacramento, CA 95816 Fax 916.341.7767

1117.020

BENEFICIARY'S STATEMENT

K. HOVNANIAN FORECAST HOMES, INC., A CALIFORNIA CORPORATION, AS BENEFICIARY UNDER DEED OF TRUST RECORDED ON DECEMBER 21, 2004 IN BOOK 20041221, AT PAGE 1219, OFFICIAL RECORDS OF SACRAMENTO COUNTY, HEREBY CONSENT TO THE PREPARATION AND RECORDATION OF THIS MAP.

BY:	
PRINT:	R.J. Balestreri
TITLE:	SeNIOR VICE PRESIDENT

NOTARY'S ACKNOWLEDGMENT

STATE OF CALIFORNIA	
COUNTY OF SACRAMENT	ro
N NOVEMBER 28, 2006	BEFORE ME, LOI NGUYEN
PERSONALLY APPEARED,	R.J. BALESTRER
•	


PERSONALLY KNOWN TO ME (OR PROVED TO ME ON THE BASIS OF SATISFACTORY EVIDENCE) TO BE THE PERSON(S) WHOSE NAME(S) IS/ARE SUBSCRIBED TO THE WITHIN INSTRUMENT AND ACKNOWLEDGED TO ME THAT HE/SHE/THEY EXECUTED THE SAME IN HIS/HER/THEIR AUTHORIZED CAPACITY(IES), AND THAT BY HIS/HER/THEIR SIGNATURE(S) ON THE INSTRUMENT THE PERSON(S), OR THE ENTITY UPON WHICH THE PERSON(S) ACTED, EXECUTED THE INSTRUMENT.


WITNESS MY HAND AND OFFICIAL SEAL.


SIGNATURE
MY PRINCIPAL PLACE OF BUSINESS IS THE COUNTY OF: SACRAMENTO
MY COMMISSION EXPIRES: JAN. 10, 2009
MY COMMISSION NO .: 1543566


NOTES


- 1. ALL CURVES ARE DIMENSIONED WITH RADIUS, DELTA AND ARC LENGTH. ALL DISTANCES SHOWN ARE FEET AND DECIMALS THEREOF.
- 2. TOTAL AREA OF THIS FINAL MAP IS 32.50± ACRES GROSS, CONSISTING OF 130 RESIDENTIAL LOTS, 15 MISCELLANEOUS LOTS, AND 4 DESIGNATED REMAINDERS.
- 3. ALL LOTS BEING CREATED BY THIS MAP INCLUDE FEE TITLE TO THE CENTERLINE OF THE STREETS AND ROADS SHOWN HEREON, EXCEPT WHERE THE PUBLIC ROAD EASEMENT LINE IS ALSO THE COMMON LINE OF THE SUBDIVISION BOUNDARY, THEN THE FEE TITLE IS TO THE SUBDIVISION BOUNDARY.
- 4. THE SACRAMENTO MUNICIPAL UTILITY DISTRICT HAS EXISTING 69KV OVERHEAD FACILITIES LOCATED ON THE NORTH SIDE OF DEL PASO ROAD AND ON THE EAST SIDE OF EL CENTRO ROAD.
- 5. LOTS A AND I SHALL BE GRANTED IN FEE TO THE CITY OF SACRAMENTO FOR LANDSCAPING PURPOSES.
- 6. LOTS B, C, D AND E SHALL BE GRANTED IN FEE TO THE HOMEOWNERS ASSOCIATION FOR LANDSCAPING PURPOSES.
- 7. LOT F SHALL BE GRANTED IN FEE TO THE HOMEOWNERS ASSOCIATION FOR RECREATION CENTER PURPOSES.
- 8. LOTS G, H, J, K, L, M, N AND O SHALL BE GRANTED IN FEE TO THE HOMEOWNERS ASSOCIATION FOR PRIVATE RECIPROCAL INGRESS AND EGRESS.
- 9. THE LOTS CREATED BY THIS MAP SHALL BE DEVELOPED IN ACCORDANCE WITH RECORDED AGREEMENT FOR CONVEYANCE OF **EASEMENTS**
- 10. THE IRREVOCABLE OFFER OF DEDICATION (I.O.D.), PER 190 P.M. 11, NOT SHOWN HEREON IS ABANDONED PURSUANT TO SECTION 66434(q) OF THE GOVERNMENT CODE.
- 11. THE PUBLIC UTILITY EASEMENT (P.U.E.), PER 190 P.M. 11, NOT SHOWN HEREON IS ABANDONED PURSUANT TO SECTION 66434(q) OF THE GOVERNMENT CODE.
- 12. THE PRIVATE STREETS SUBJECT TO IRREVOCABLE OFFER OF DEDICATION (P.S.S.I.O.D.) PER 190 P.M. 11, NOT SHOWN HEREON IS ABANDONED PURSUANT TO SECTION 66434(g) OF THE GOVERNMENT CODE.
- 13. A 5/8" REBAR CAPPED "L.S. 6815" WILL BE SET ALONG RESIDENTIAL BOUNDARY LINES 1.00' BEFORE THE INTERSECTION WITH LOTS J AND K IN THE AREAS WHERE A 5.00' I.O.D. IS DEDICATED AND BEFORE THE INTERSECTION WITH ALLEYS EXCEPT AS NOTED.
- 14. THE PRIVATE PEDESTRIAN EASEMENT (P.P.E.) SHOWN HEREON SHALL BE GRANTED WITH THE SALE OF RESIDENTIAL LOTS.
- 15. AREAS FOR LETTERED LOTS ARE AS FOLLOWS:

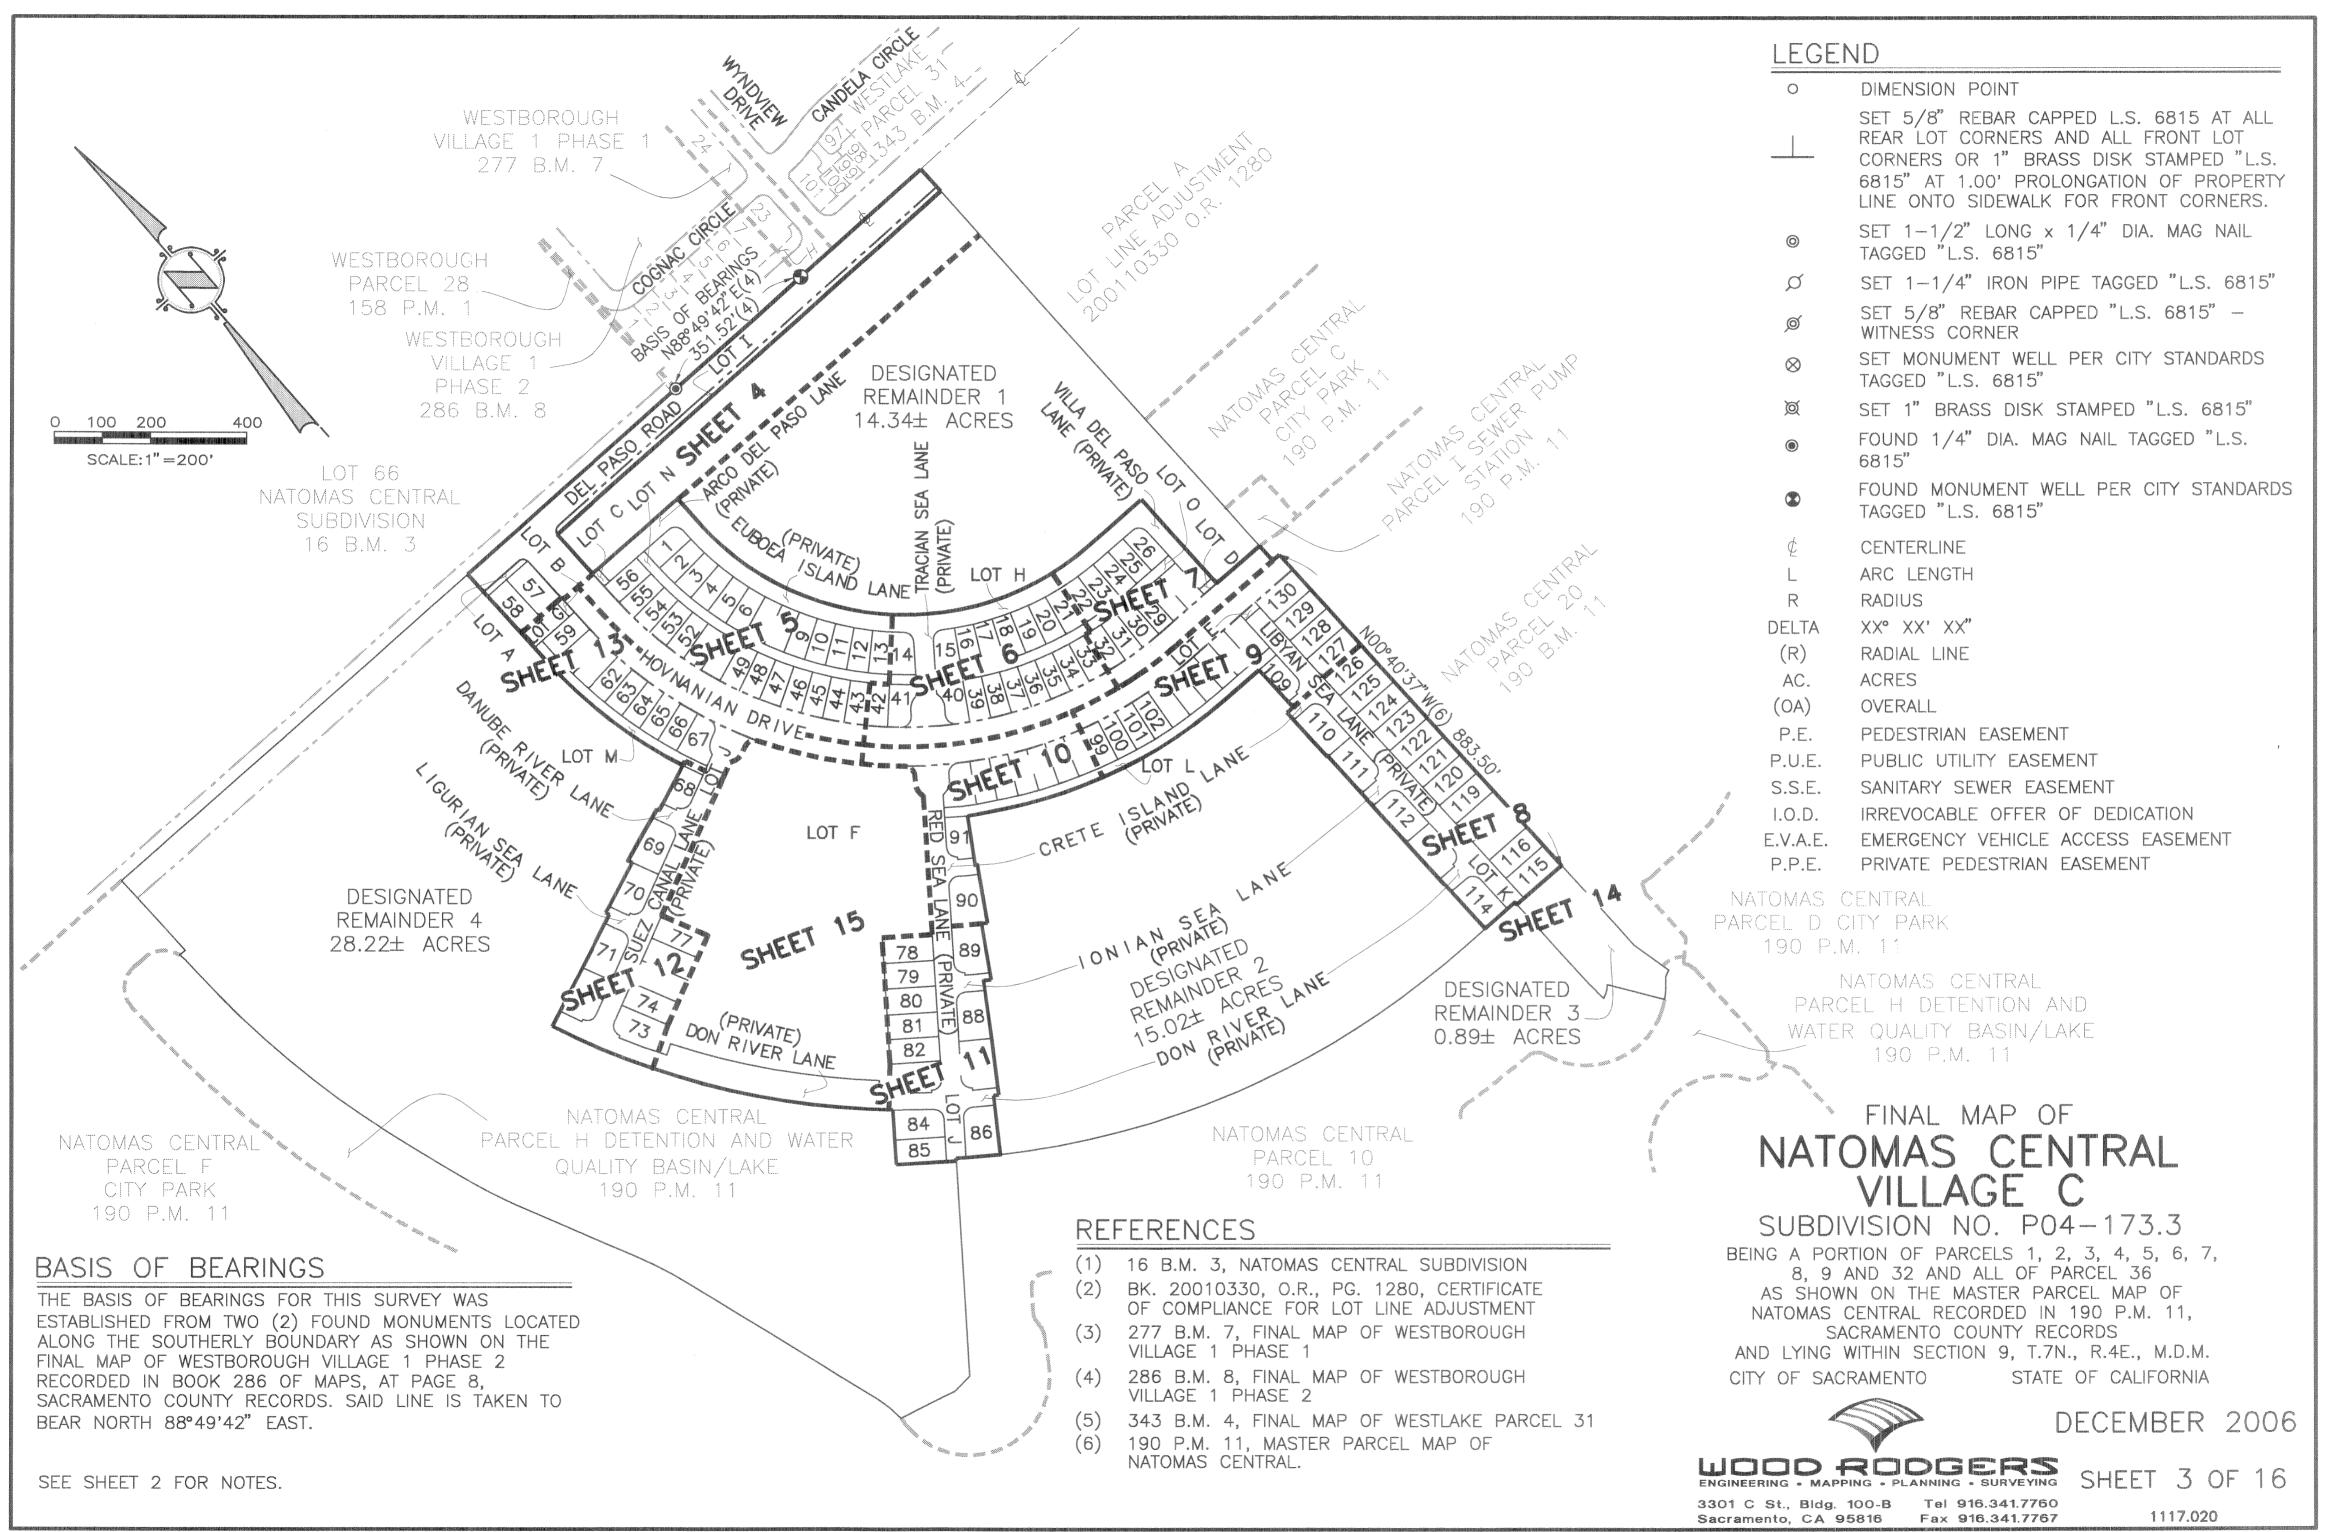

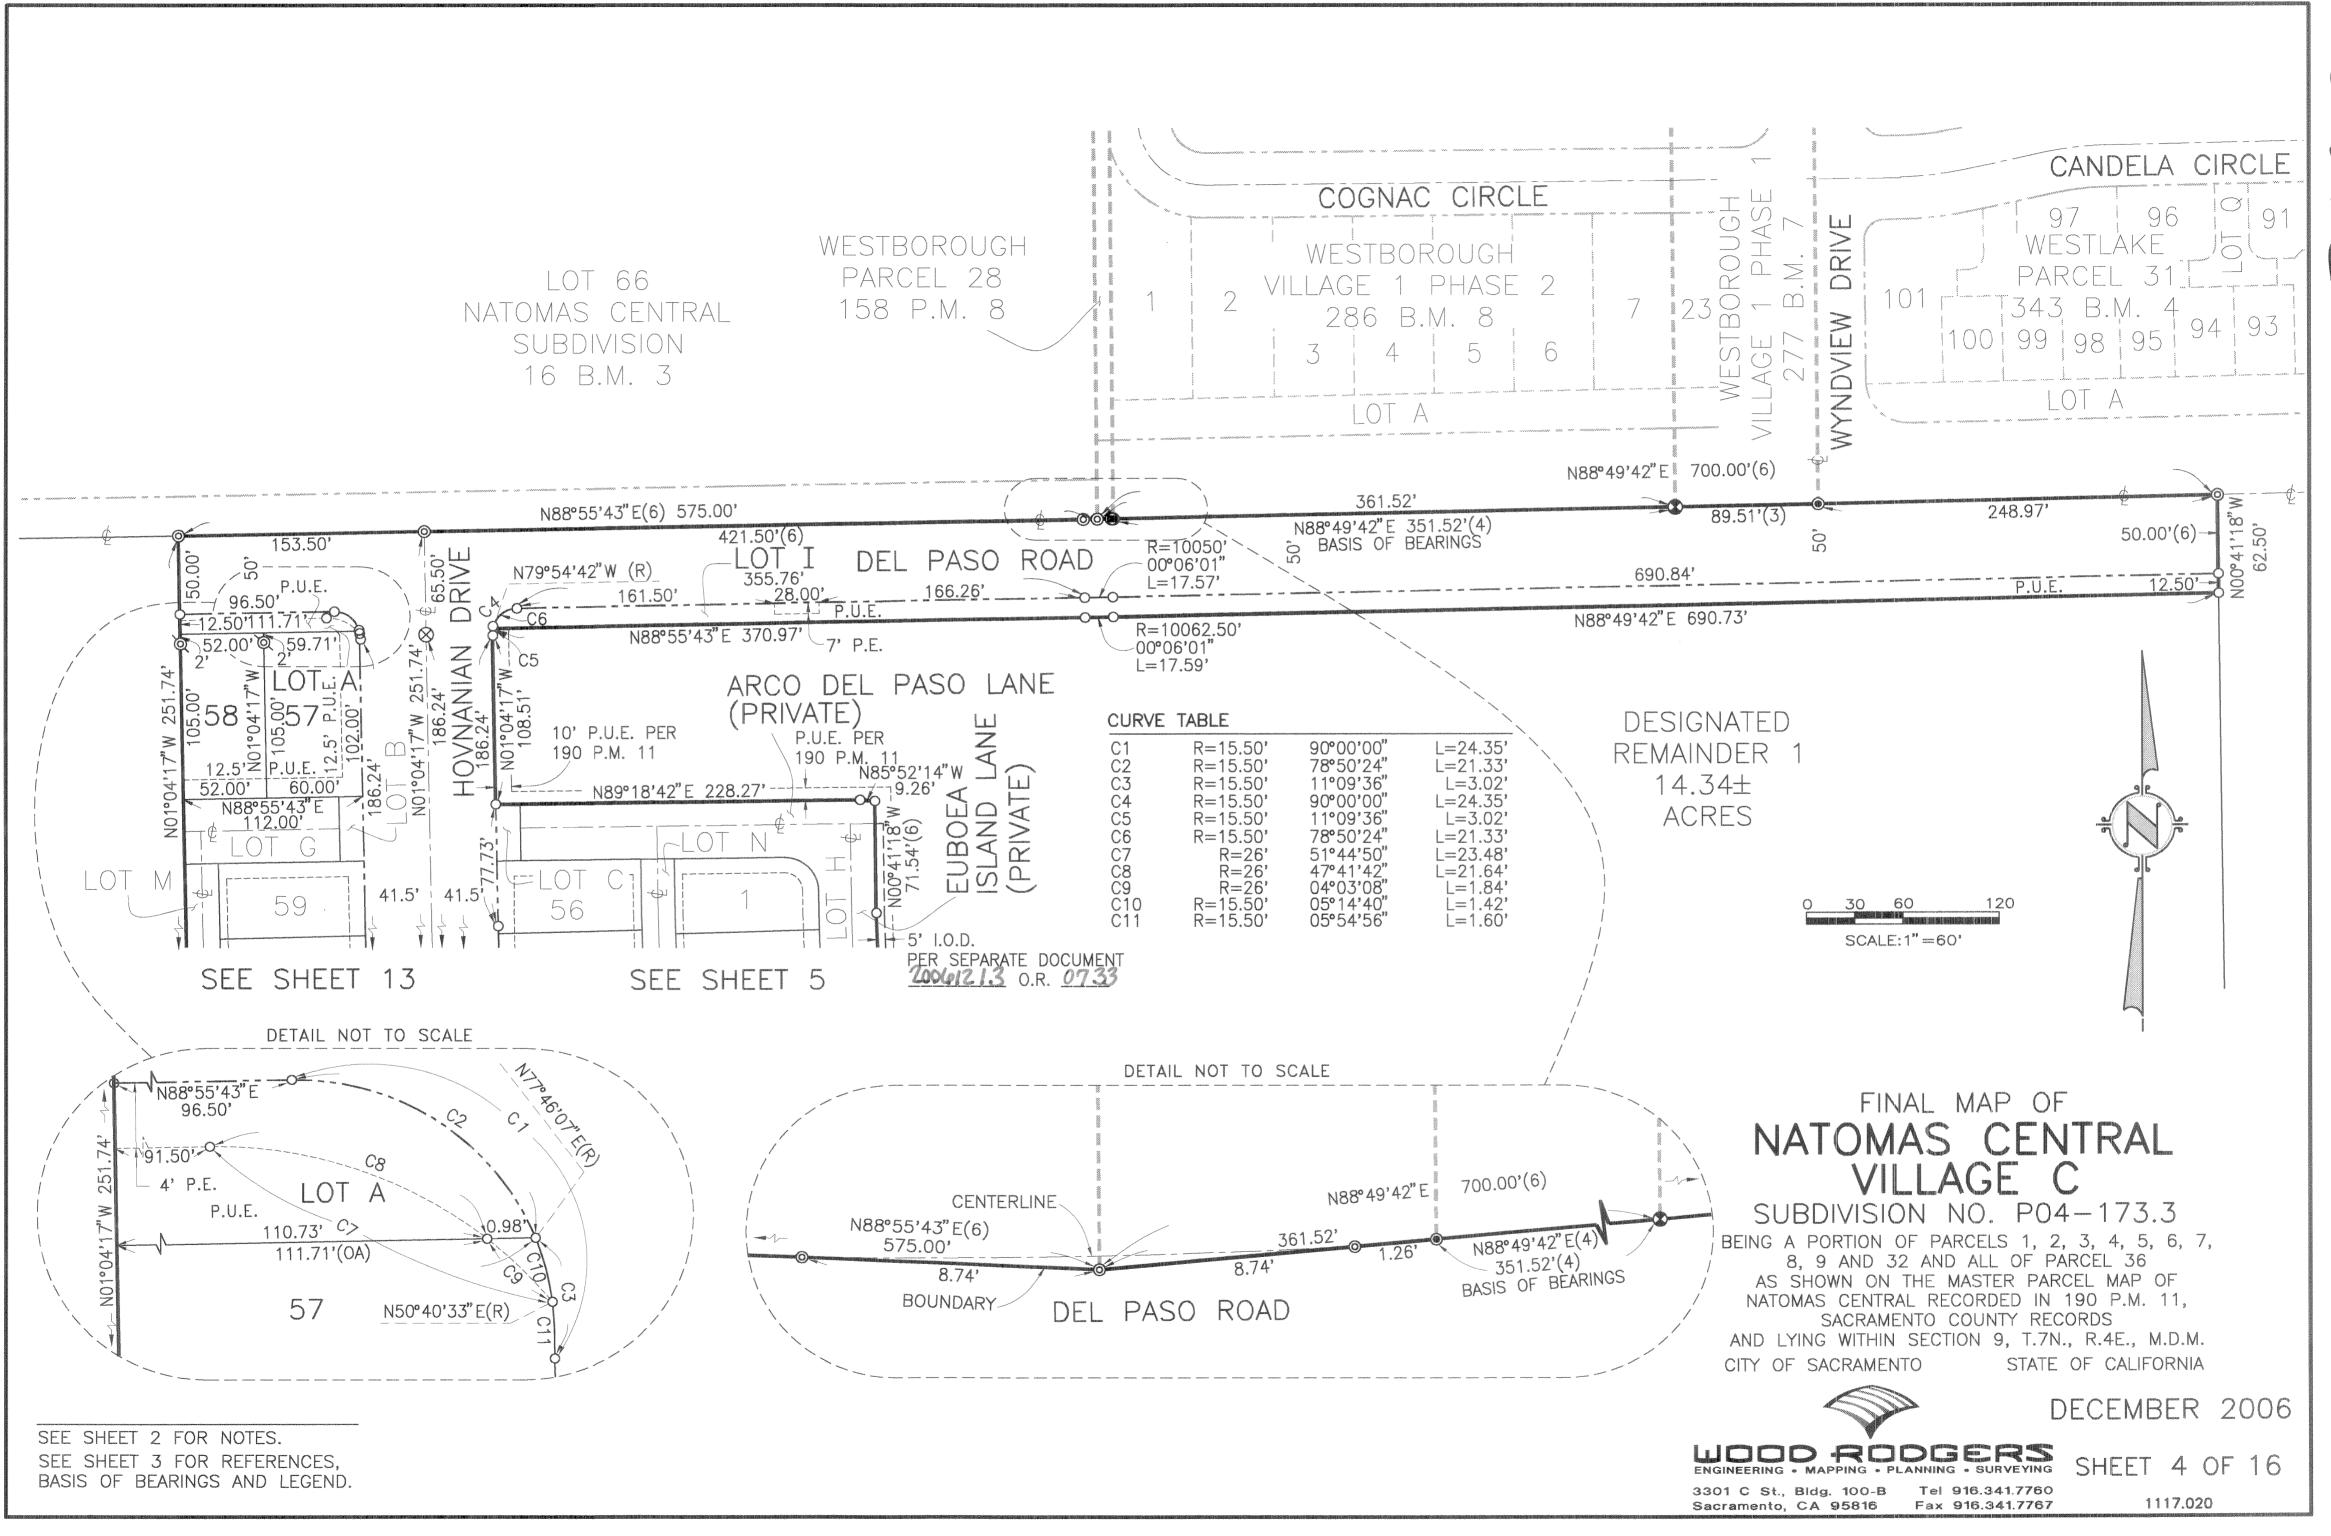


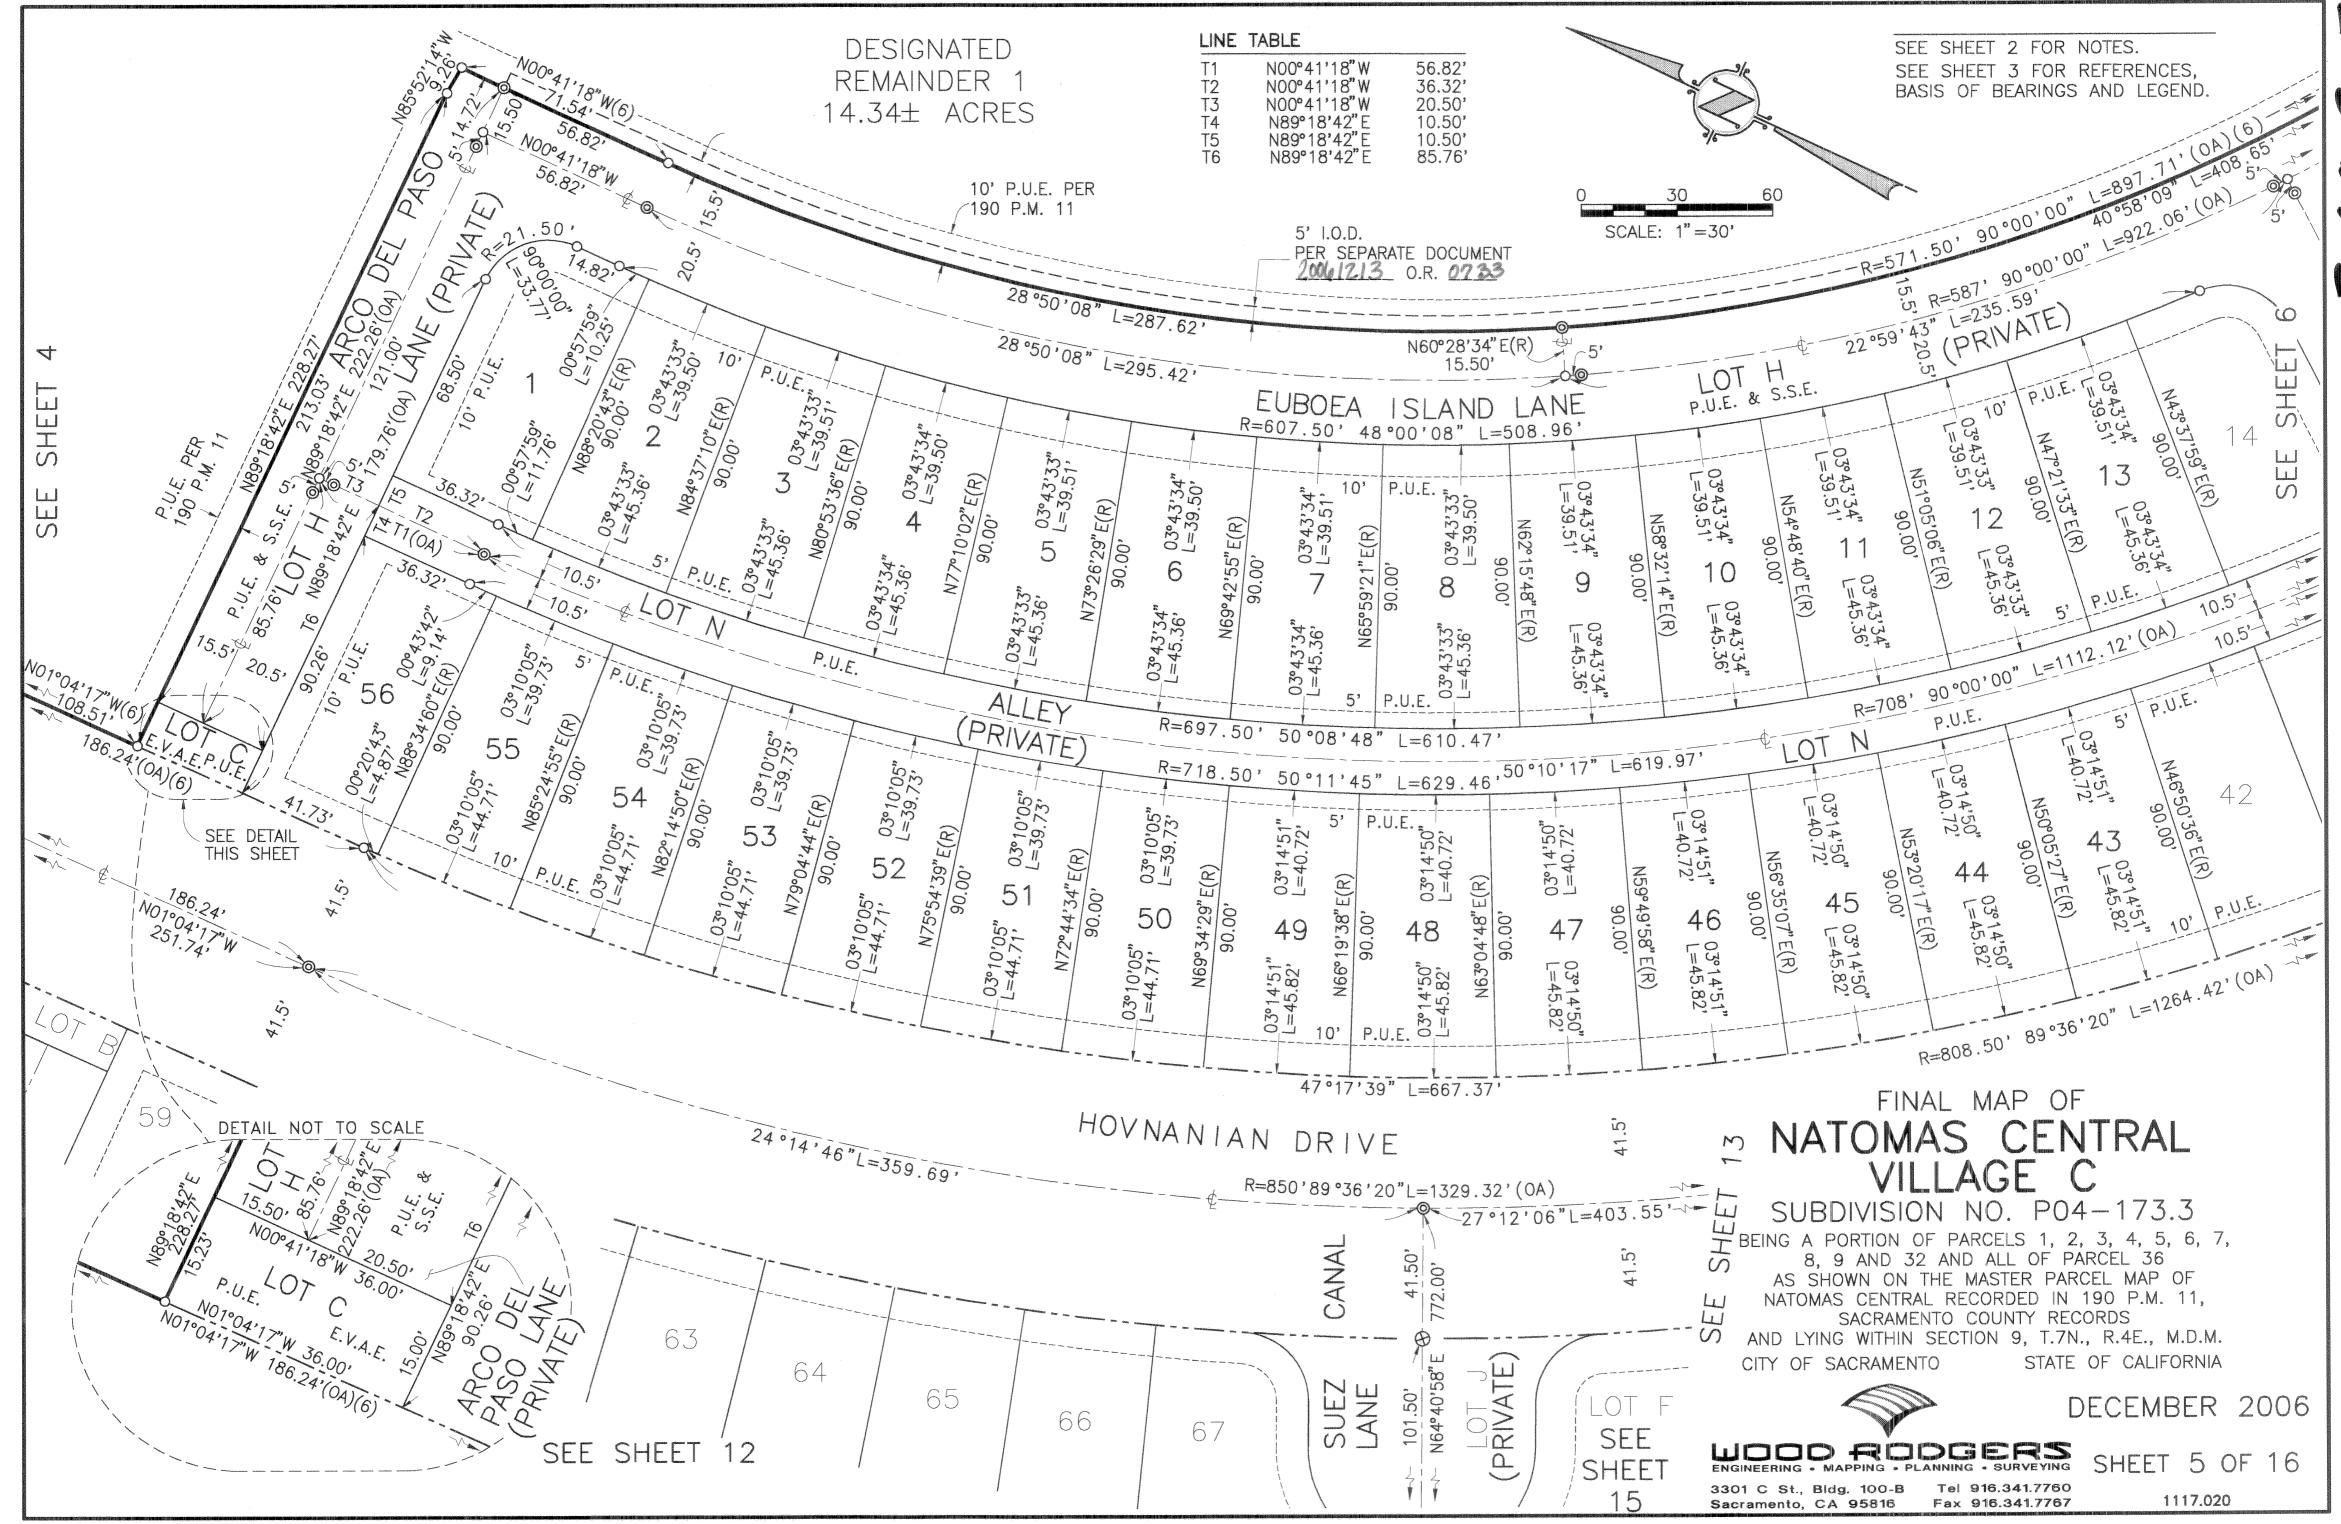


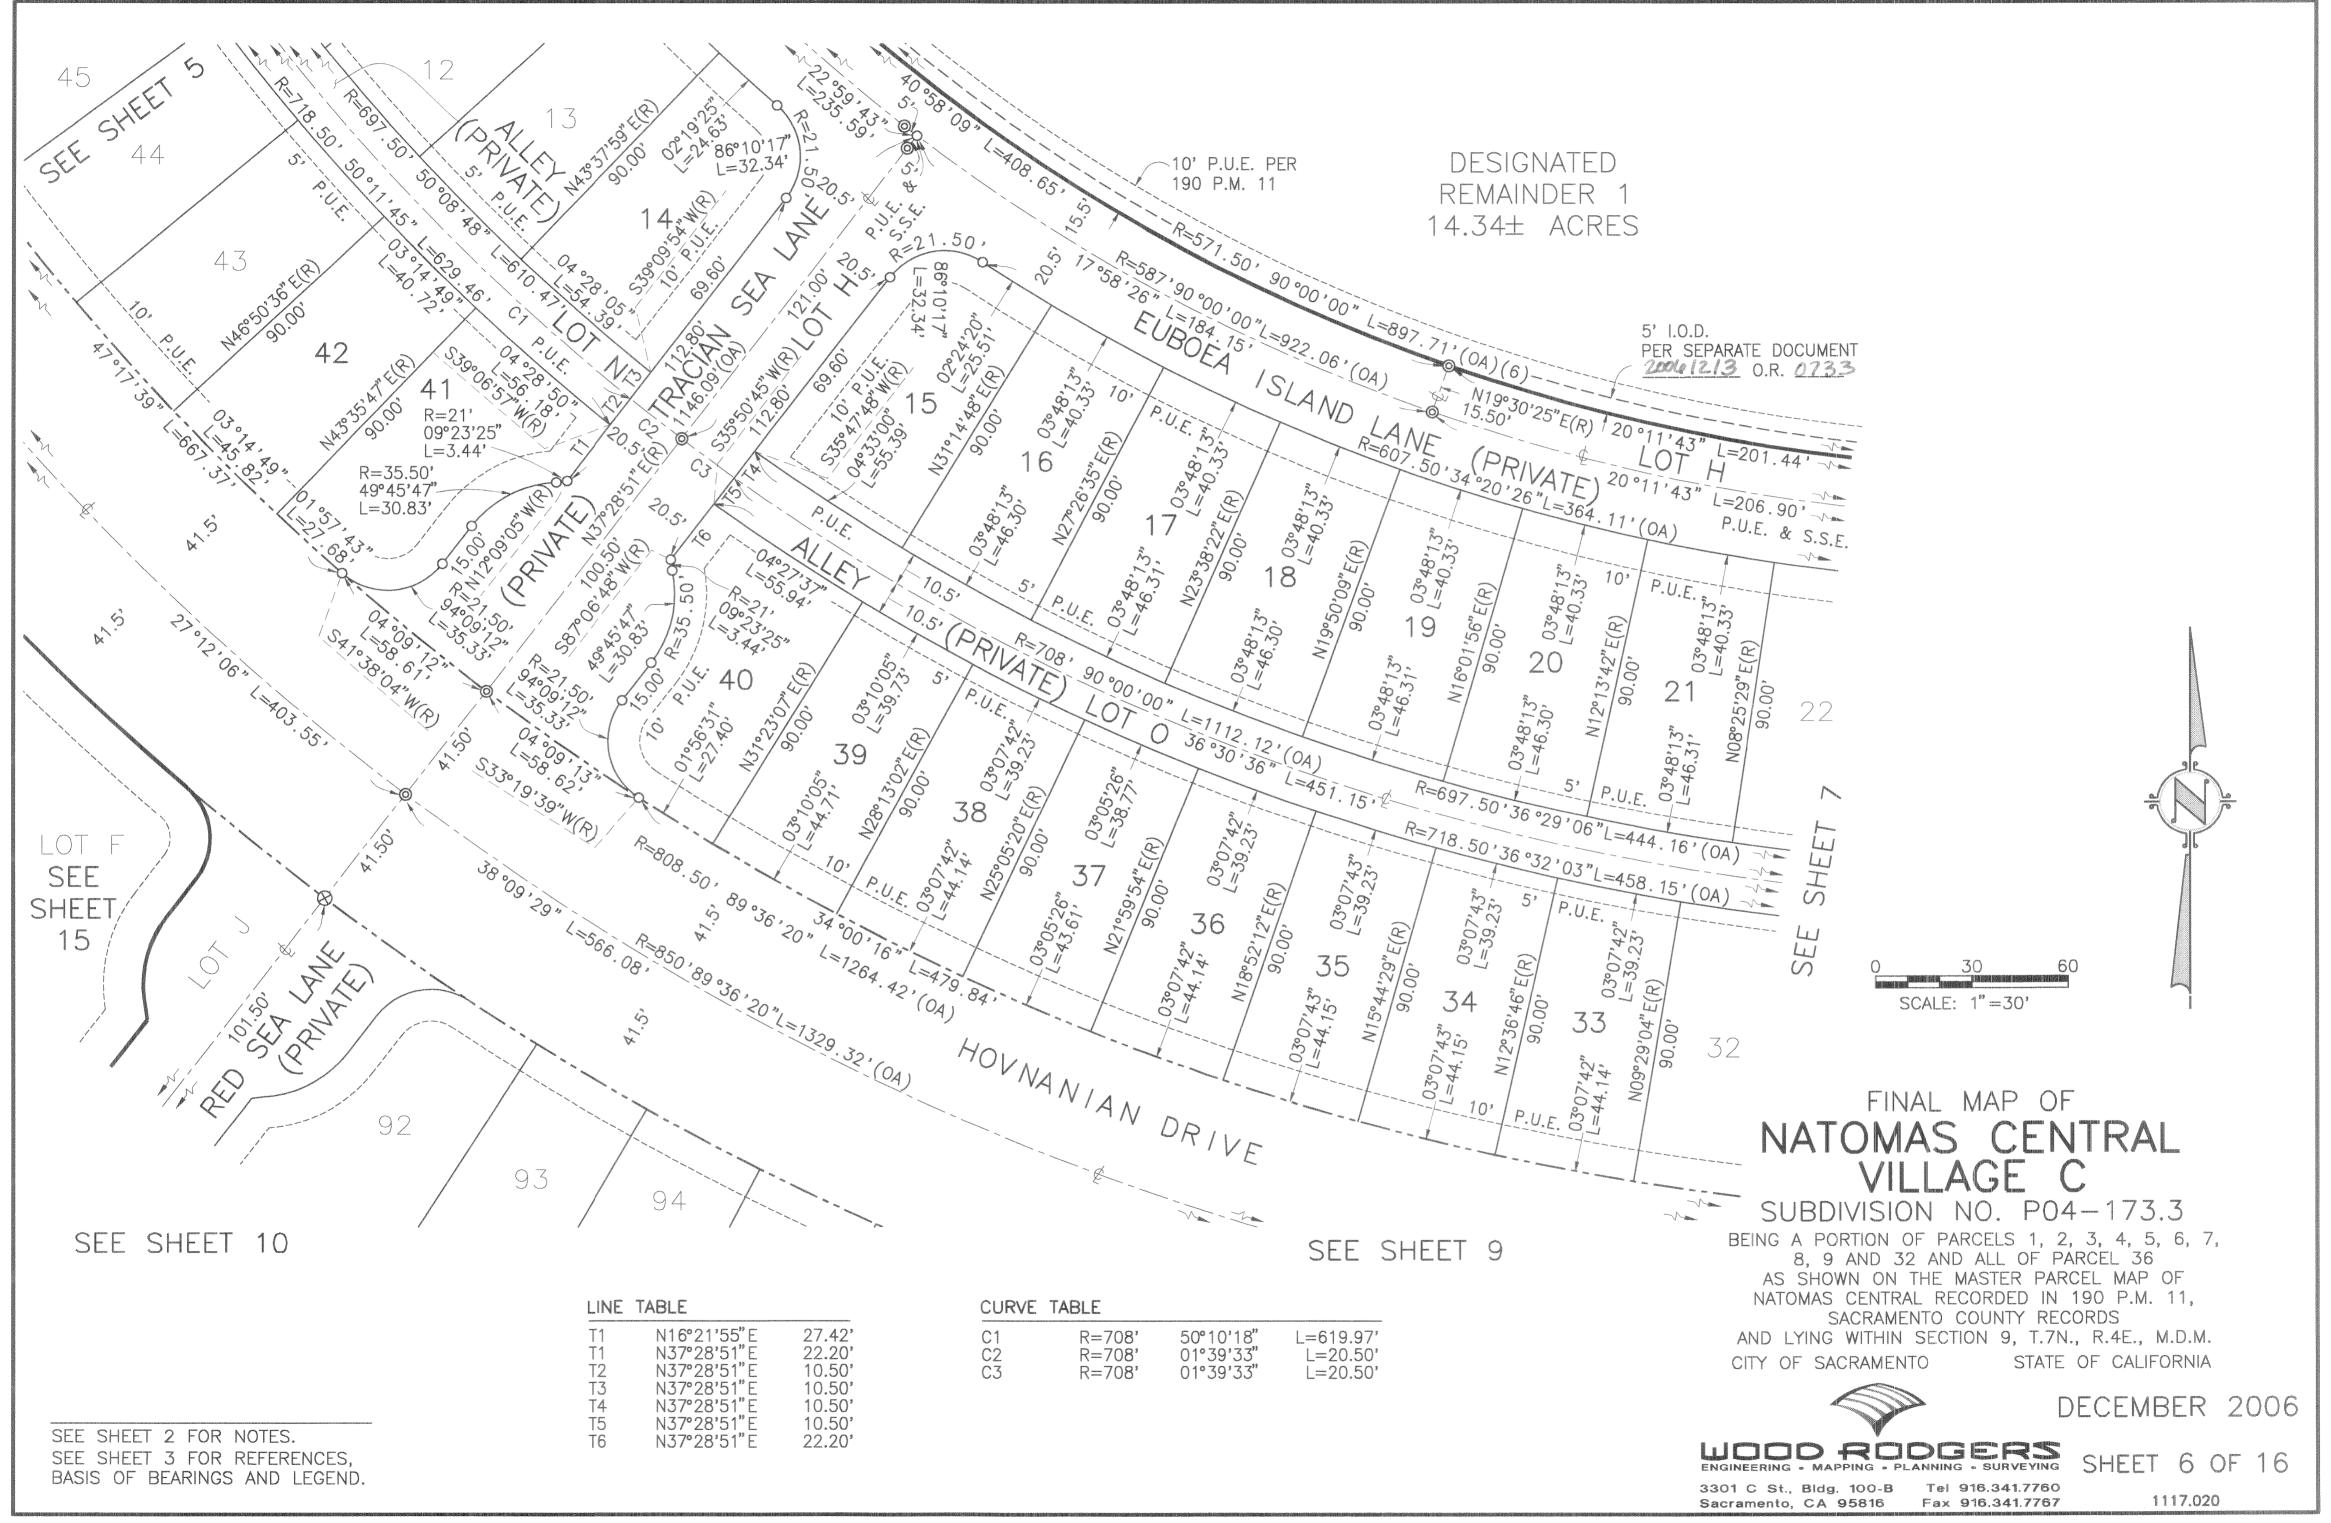


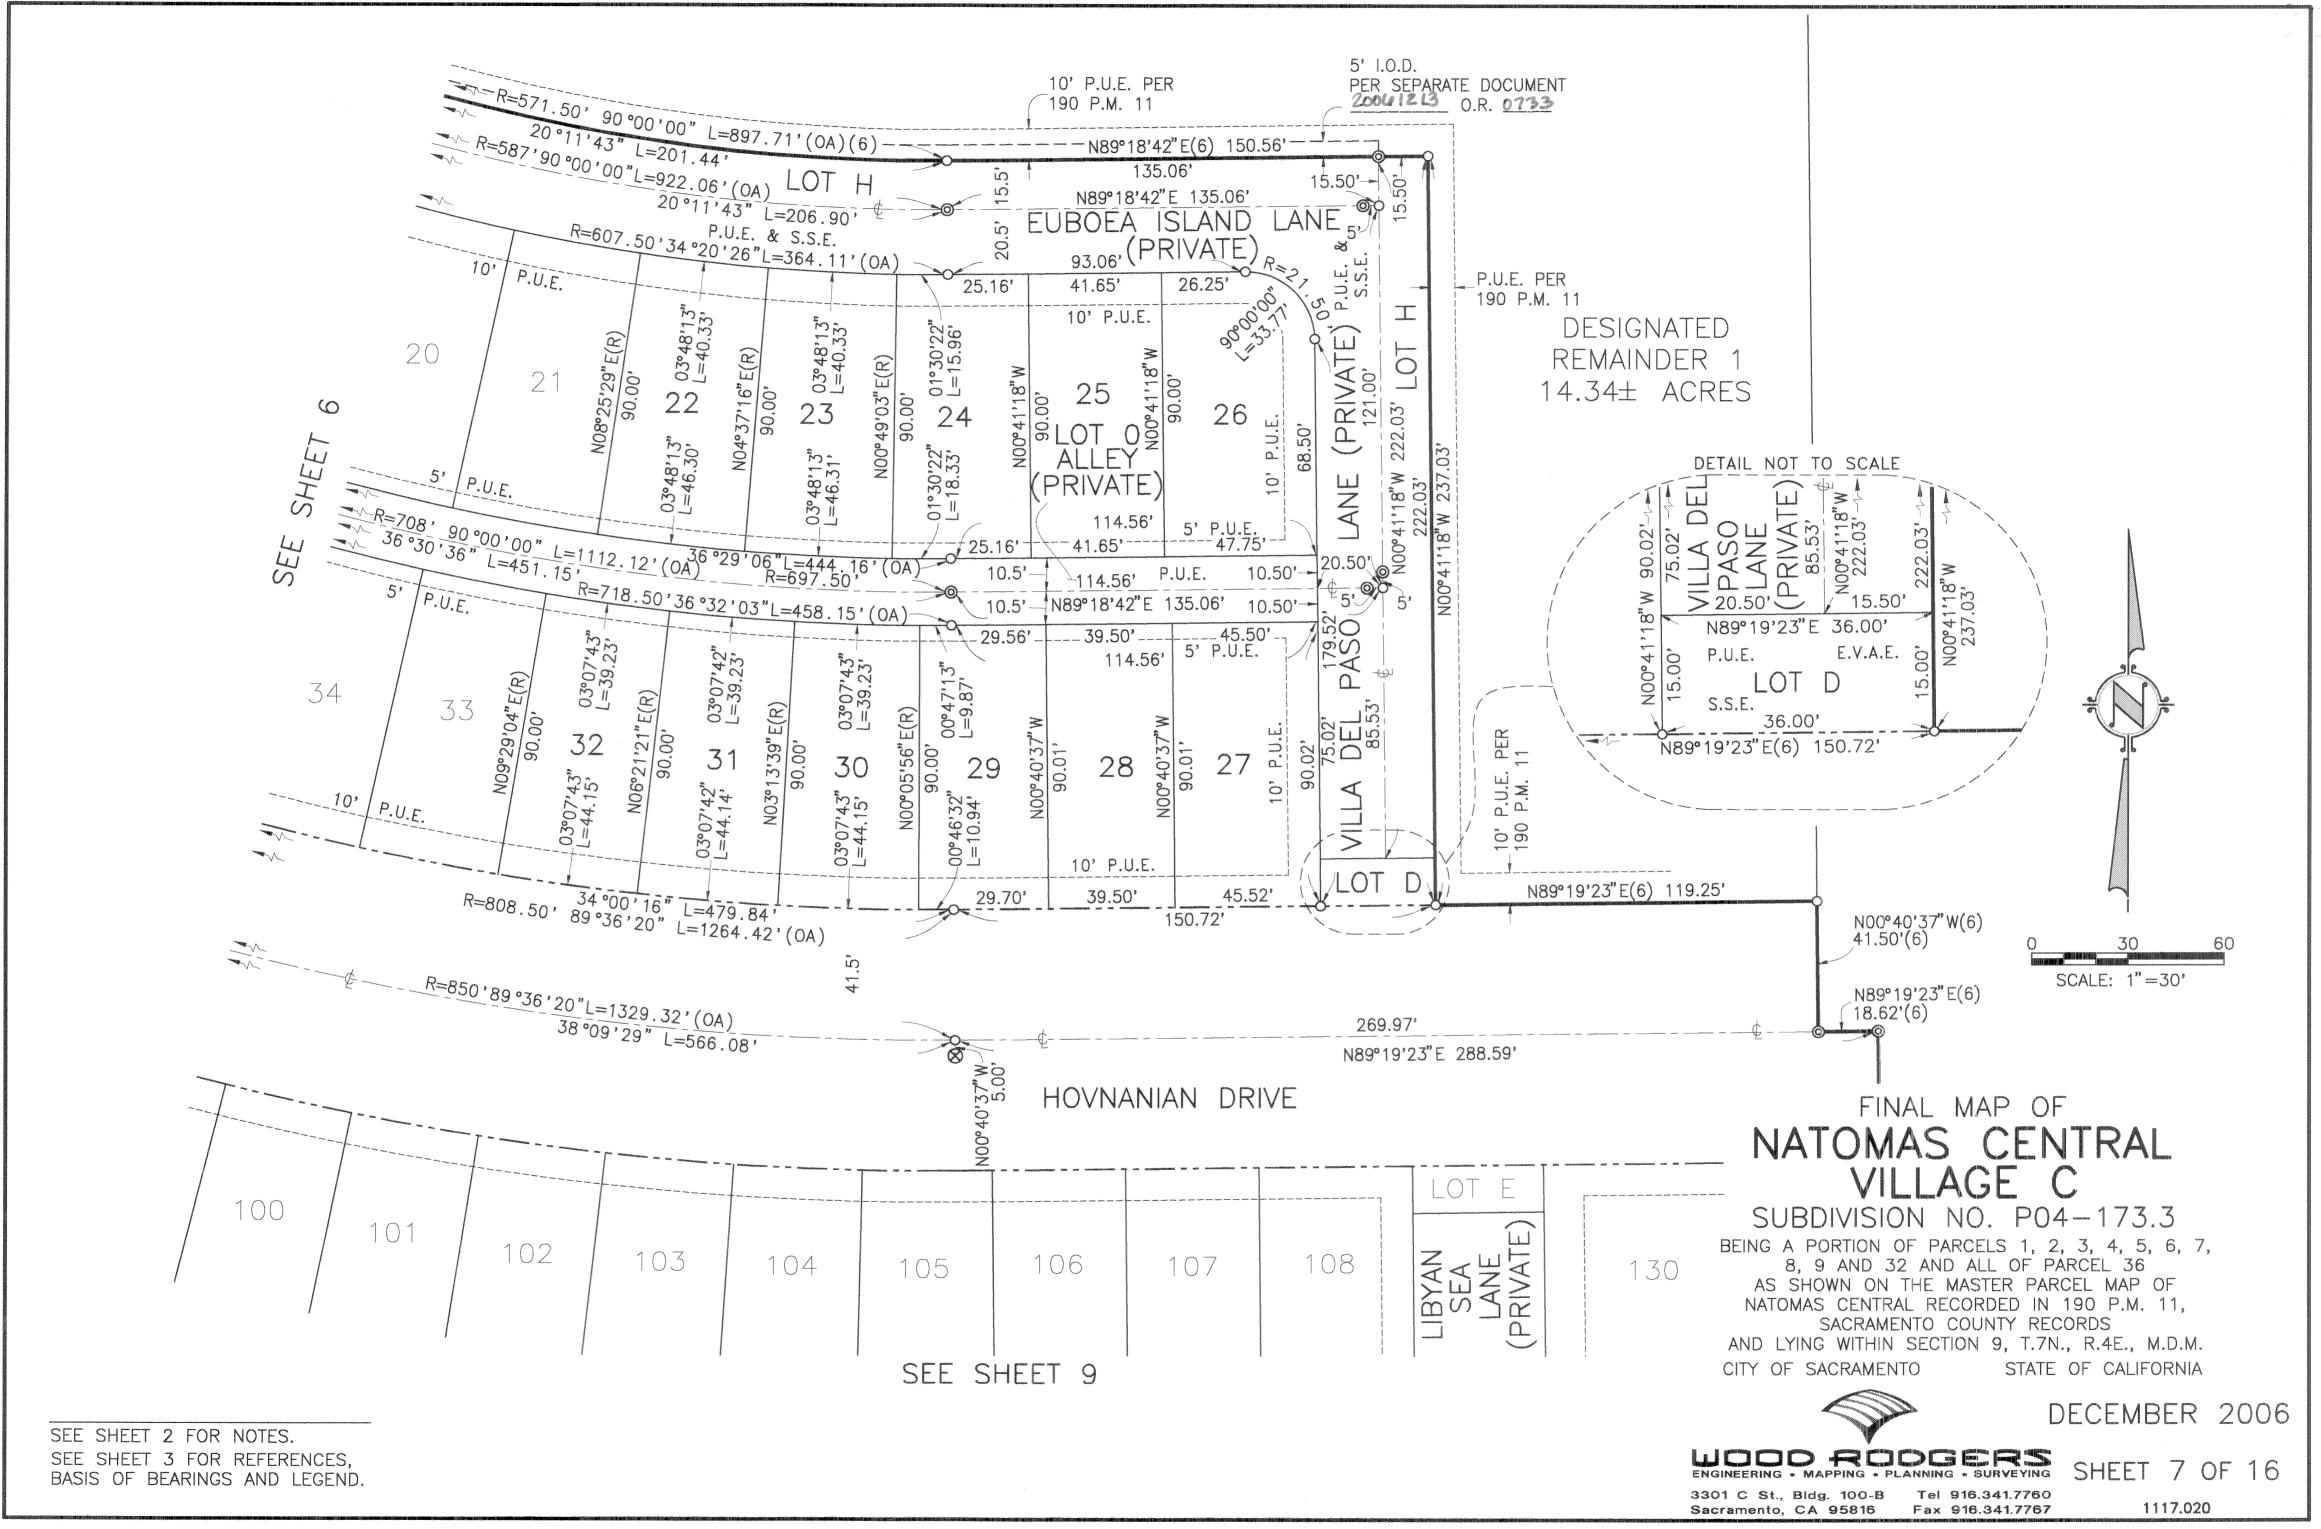



DESIGNATED NATOMAS CENTRAL PARCEL 20 REMAINDER 3 190 P.M. 11 0.89± ACRES N00°40'37"W(6) 883.50'(OA) 52.00' 52.00' 52.00' 52.00' 52.00' 52.00' 52.00' 52.00' 52.00' 52.00' 52.00' 57.00' 842.00' \bigcirc 127 125 123 122 126 124 121 120 119 118 116 \mathcal{O} 12.5' P.U.E. 12.5' P.U.E. 52.00' 52.00' 52.00' 52.00' 52.00' 52.00' 52.00' 52.00' 57.00' 52.00' 52.00' 52.00' 827.00' LOT K LOT K LIBYAN SEA LANE (PRIVATE) 20.50' 117.00° A THE STORY OF THE STOR N00°40'37"W 827.00' (OA) 5' P.U.E. . 126.00' 246.50' 245.00' 162.50' 161.00' 84.00' 83.50' 78.50' 84.00' 77.50' 12.5' P.U.E. 12.5° P.U.E. , 12.5' P.U.E. 12.5' P.U.E. 12.5' P.U.E. 109 111 113 110 112 ATOMAS CENTRAL
PARCEL 10 12.5' P.U.E. PER
190 P.M. 11 12.5' P.U.E. 12.5' P.U.E. N00°40'37"W 106.50' 209.00'(OA) 105.50' 105.00' N00°40'37"W 120.50' N00°40'37"W 126.00' N00°40'37"W 245.00' N00°40'37"W 126.00' 36' I.O.D. PER 190 P.M. 11 DESIGNATED S00°40'37"E(R) REMAINDER 2 S00°40'37" E(R) 15.02± ACRES FINAL MAP OF (PRIVAT 113 NATOMAS CENTRAL 19'23" SF VILLAGE C SUBDIVISION NO. P04-173.3 BEING A PORTION OF PARCELS 1, 2, 3, 4, 5, 6, 7, SCALE: 1"=30' 8, 9 AND 32 AND ALL OF PARCEL 36 AS SHOWN ON THE MASTER PARCEL MAP OF S NATOMAS CENTRAL RECORDED IN 190 P.M. 11, ~~ 100.00° SACRAMENTO COUNTY RECORDS 99.00 N00°40'37"W AND LYING WITHIN SECTION 9, T.7N., R.4E., M.D.M. 120.50' 245.00' STATE OF CALIFORNIA N00°40'37"W CITY OF SACRAMENTO SETAIL NOT TO SCAL ETAIL NOT TO SC DECEMBER 2006 SEE SHEET 2 FOR NOTES. LOOD RODGERS
ENGINEERING • MAPPING • PLANNING • SURVEYING SHEET 8 OF 16 SEE SHEET 3 FOR REFERENCES, BASIS OF BEARINGS AND LEGEND. 3301 C St., Bldg. 100-B Tel 916.341.7760 Fax 916.341.7767 1117.020 Sacramento, CA 95816

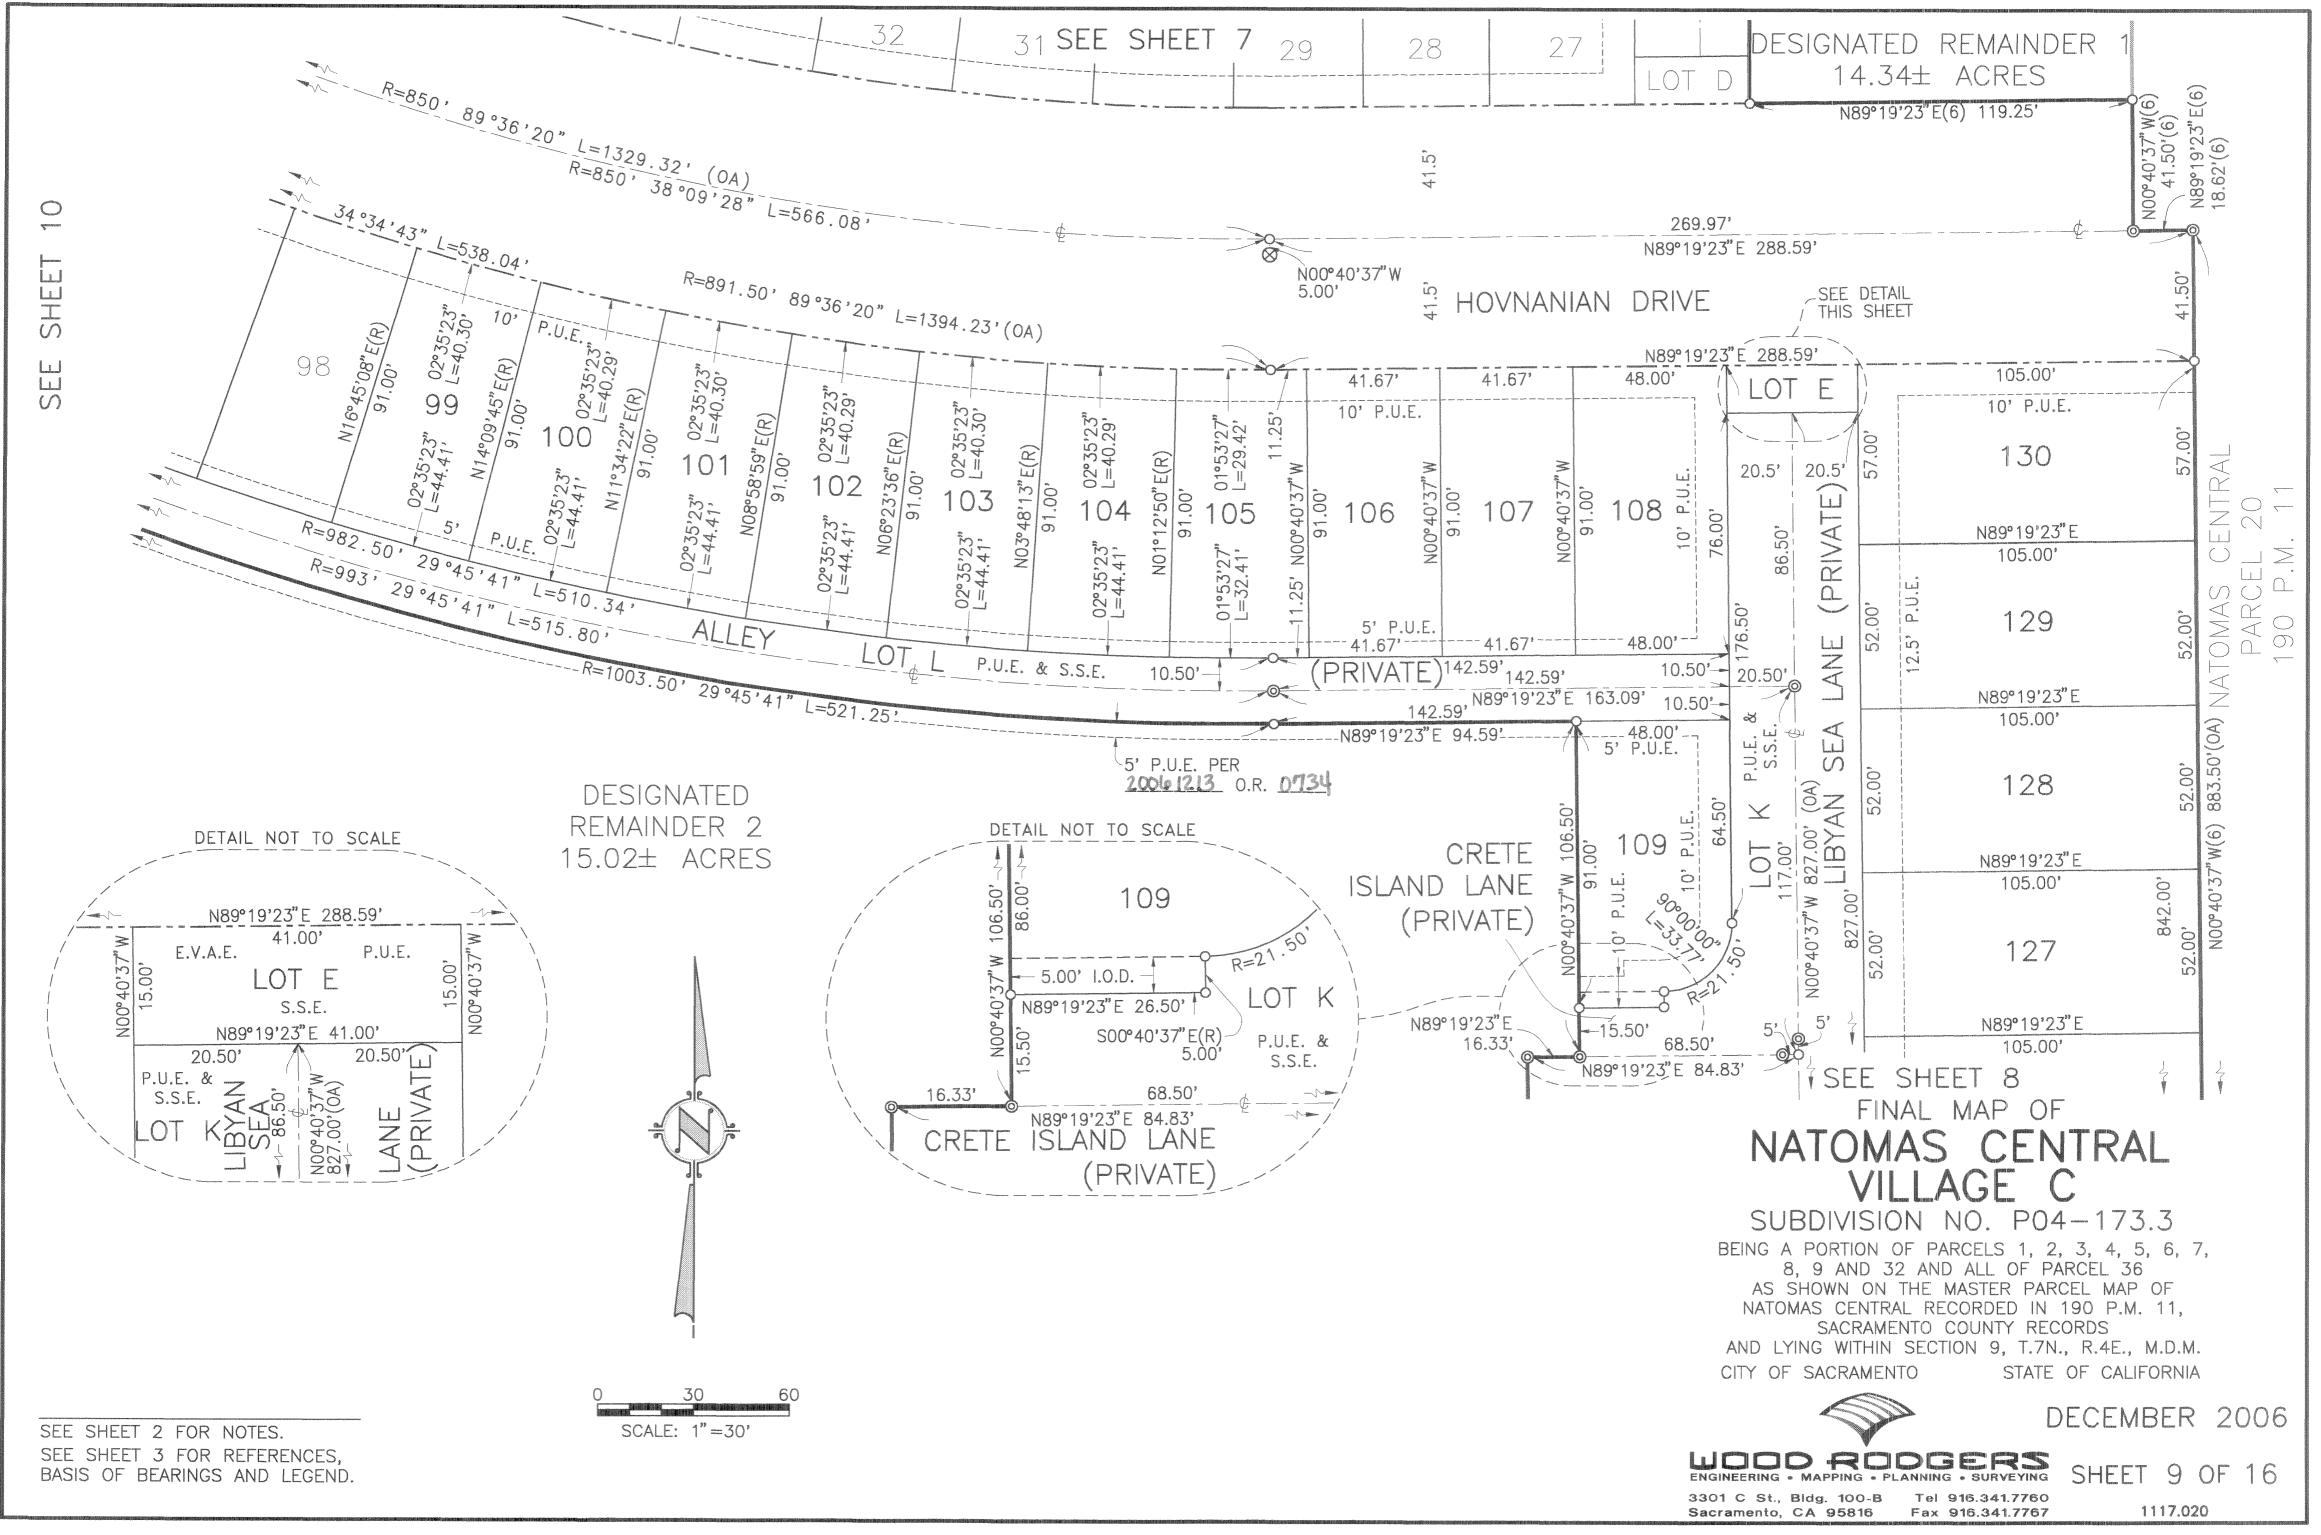


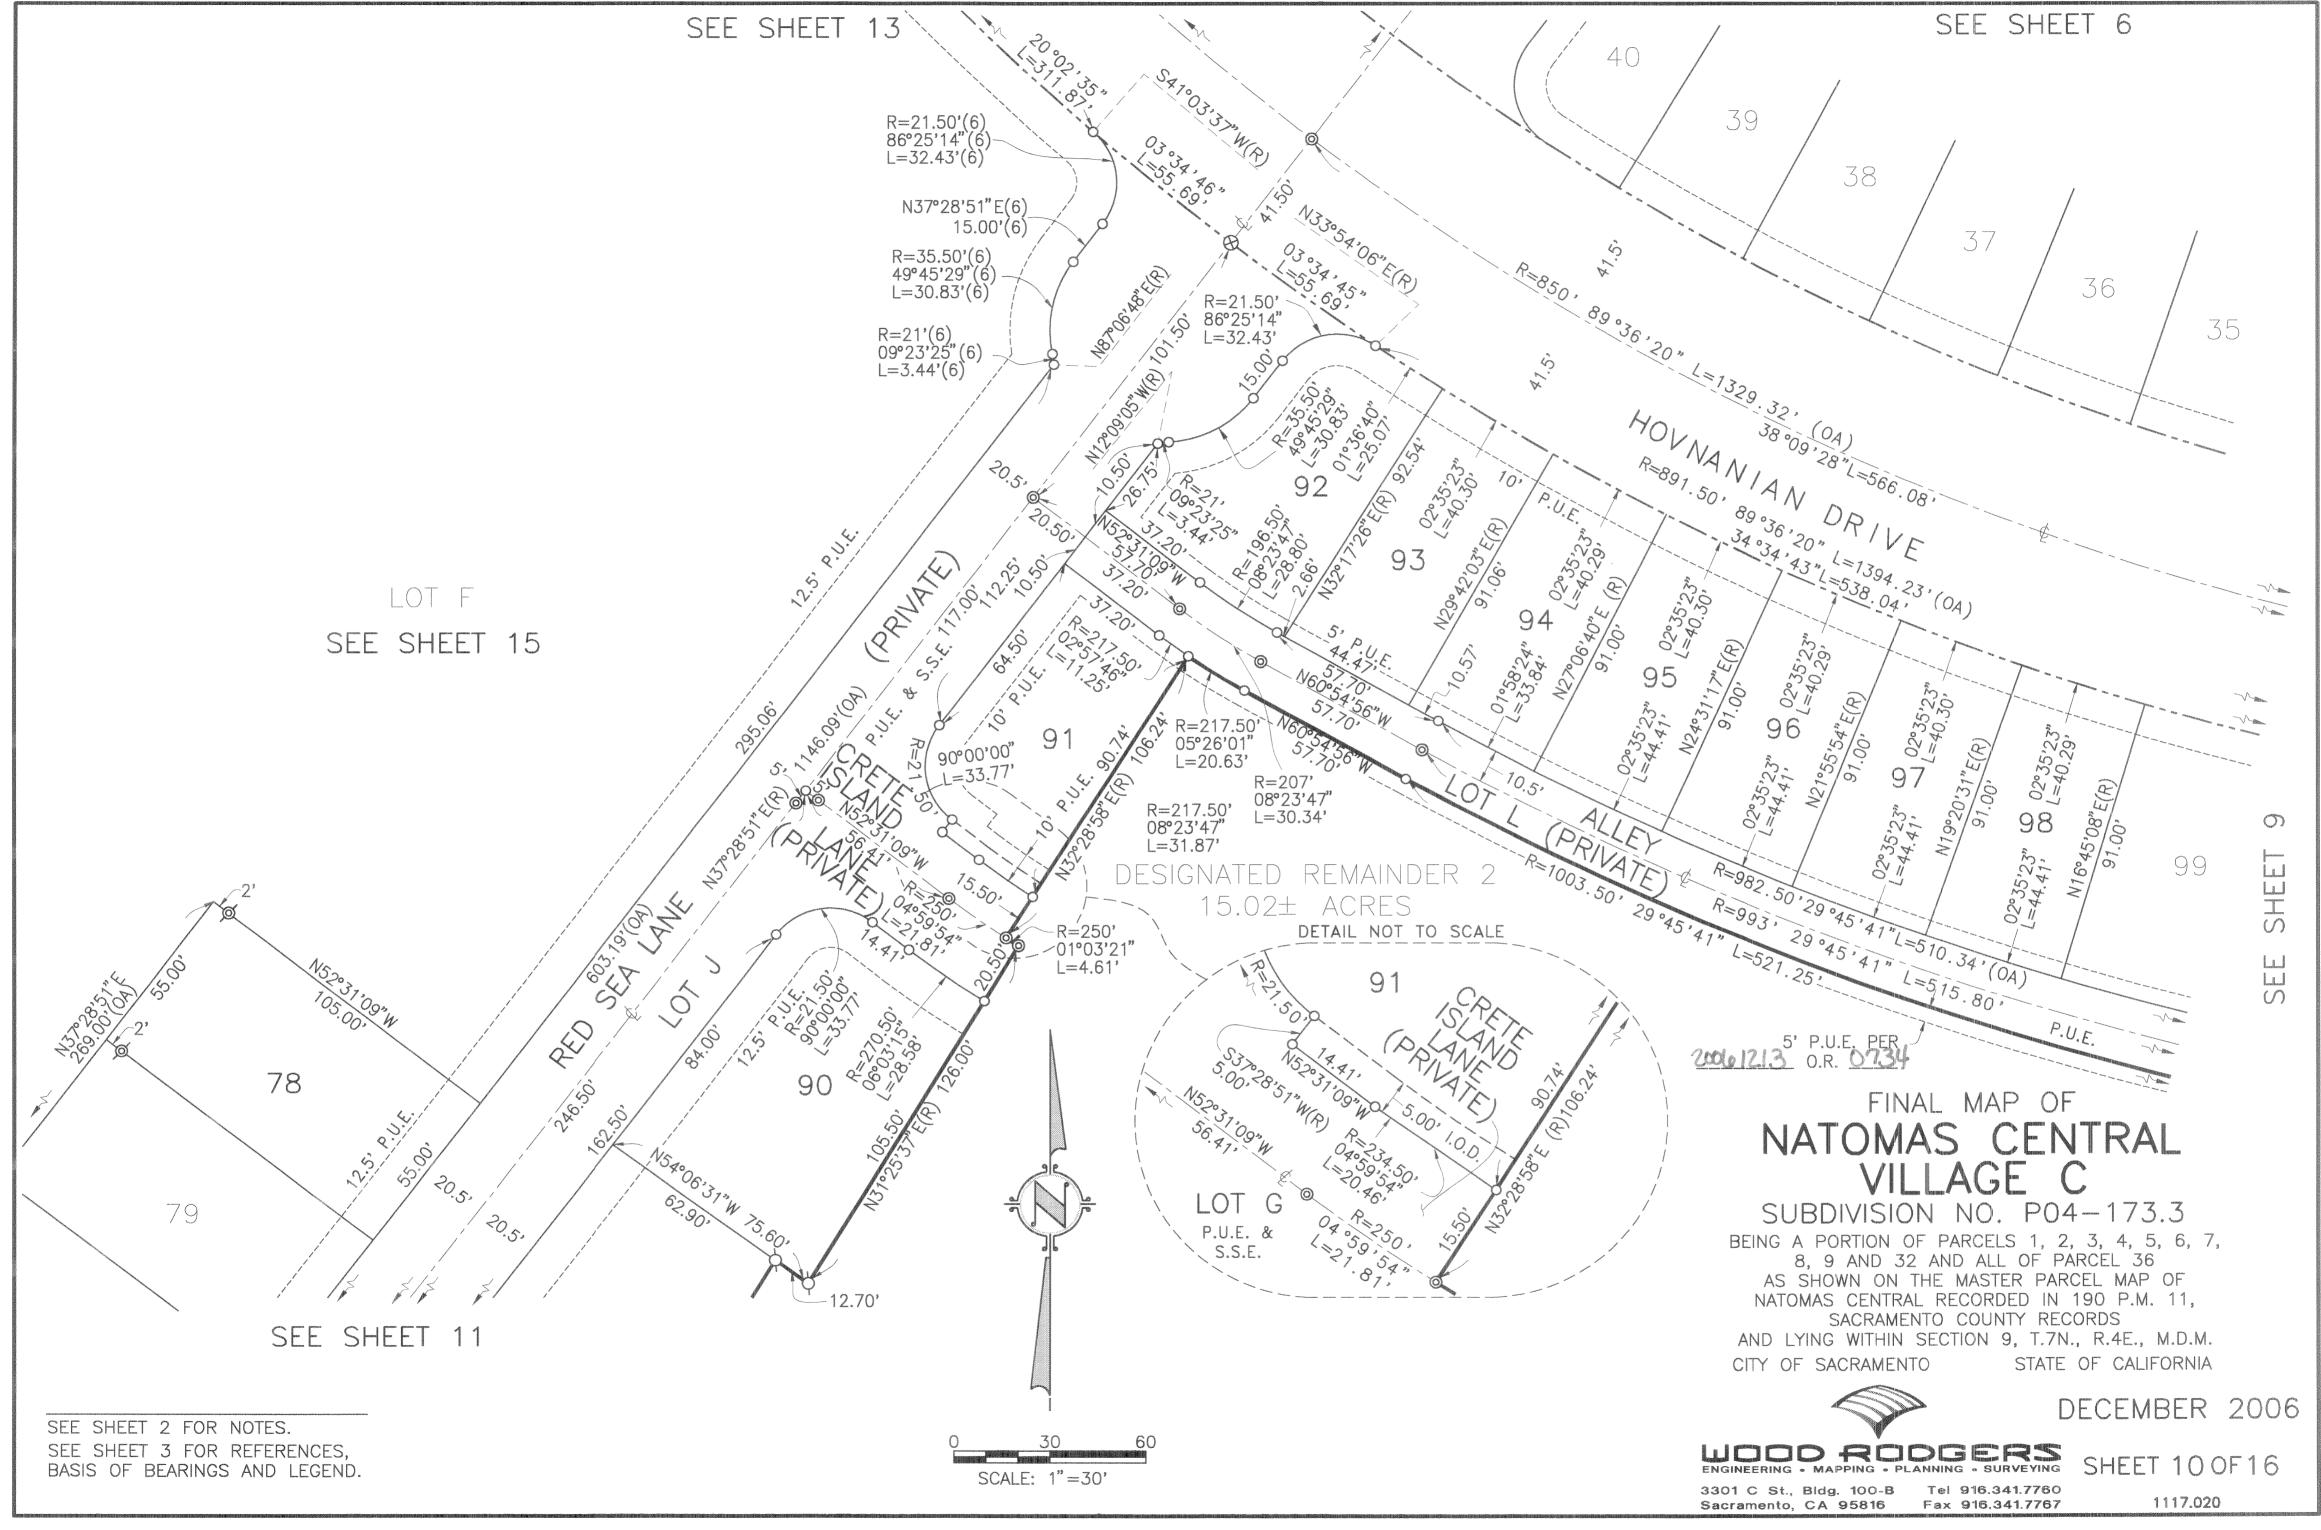


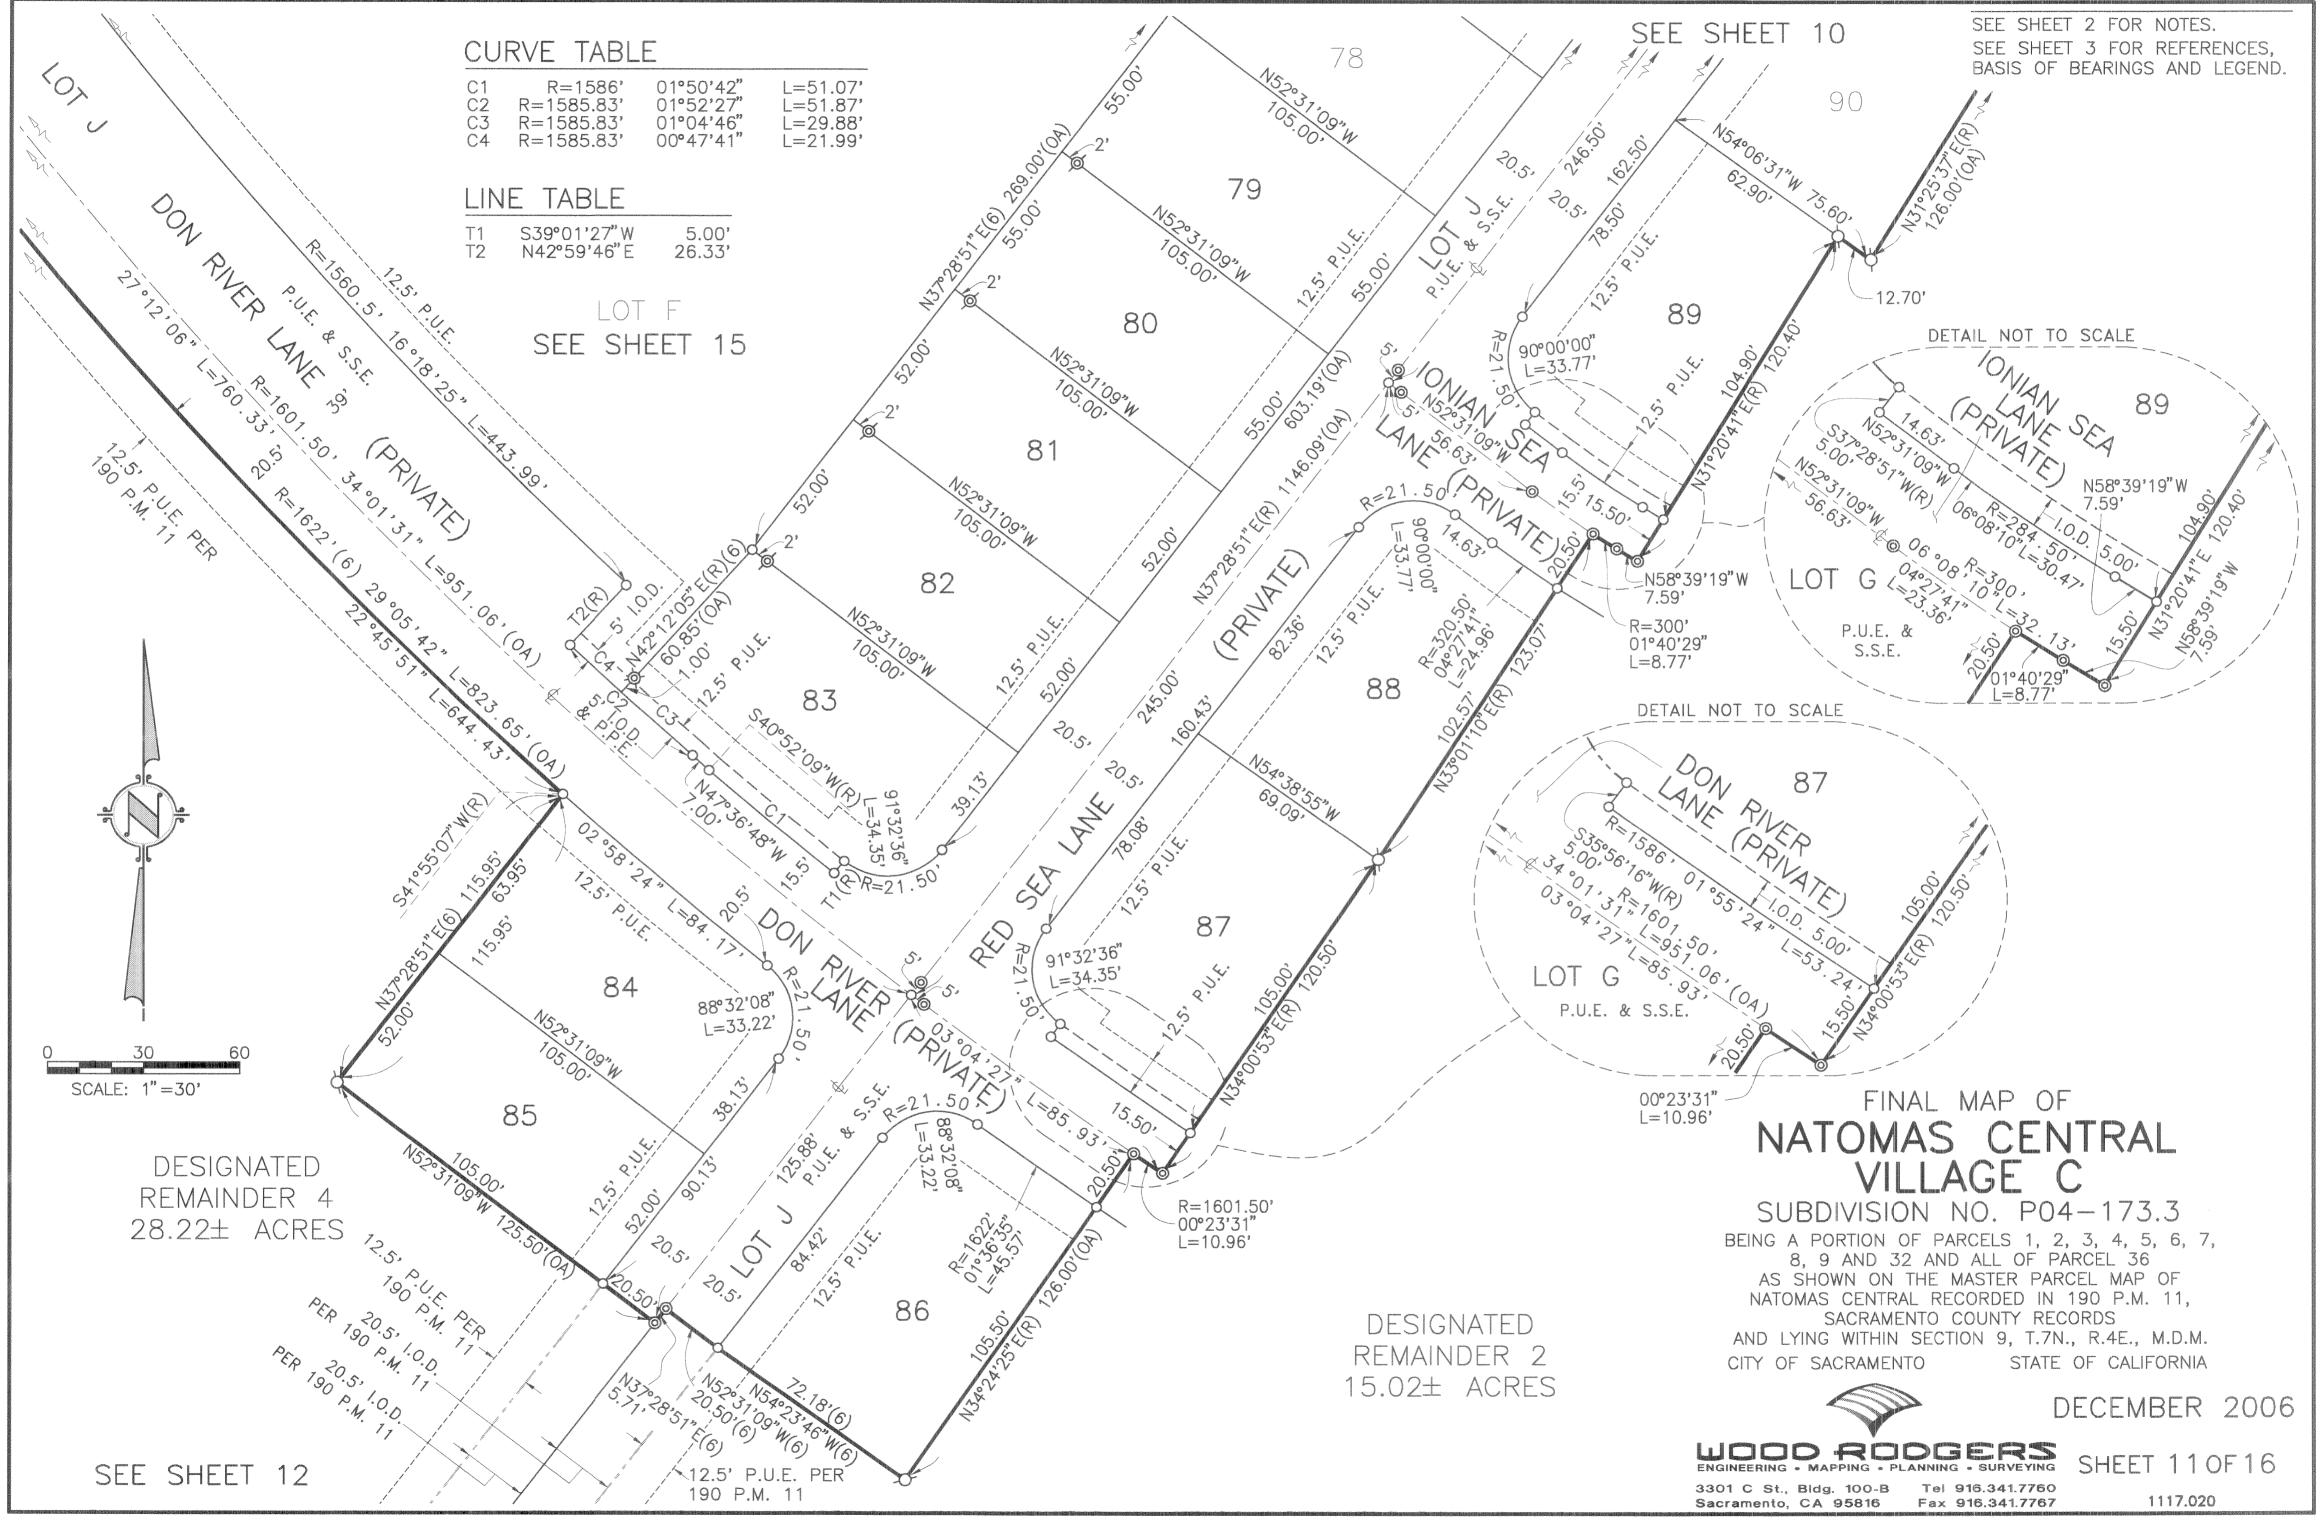

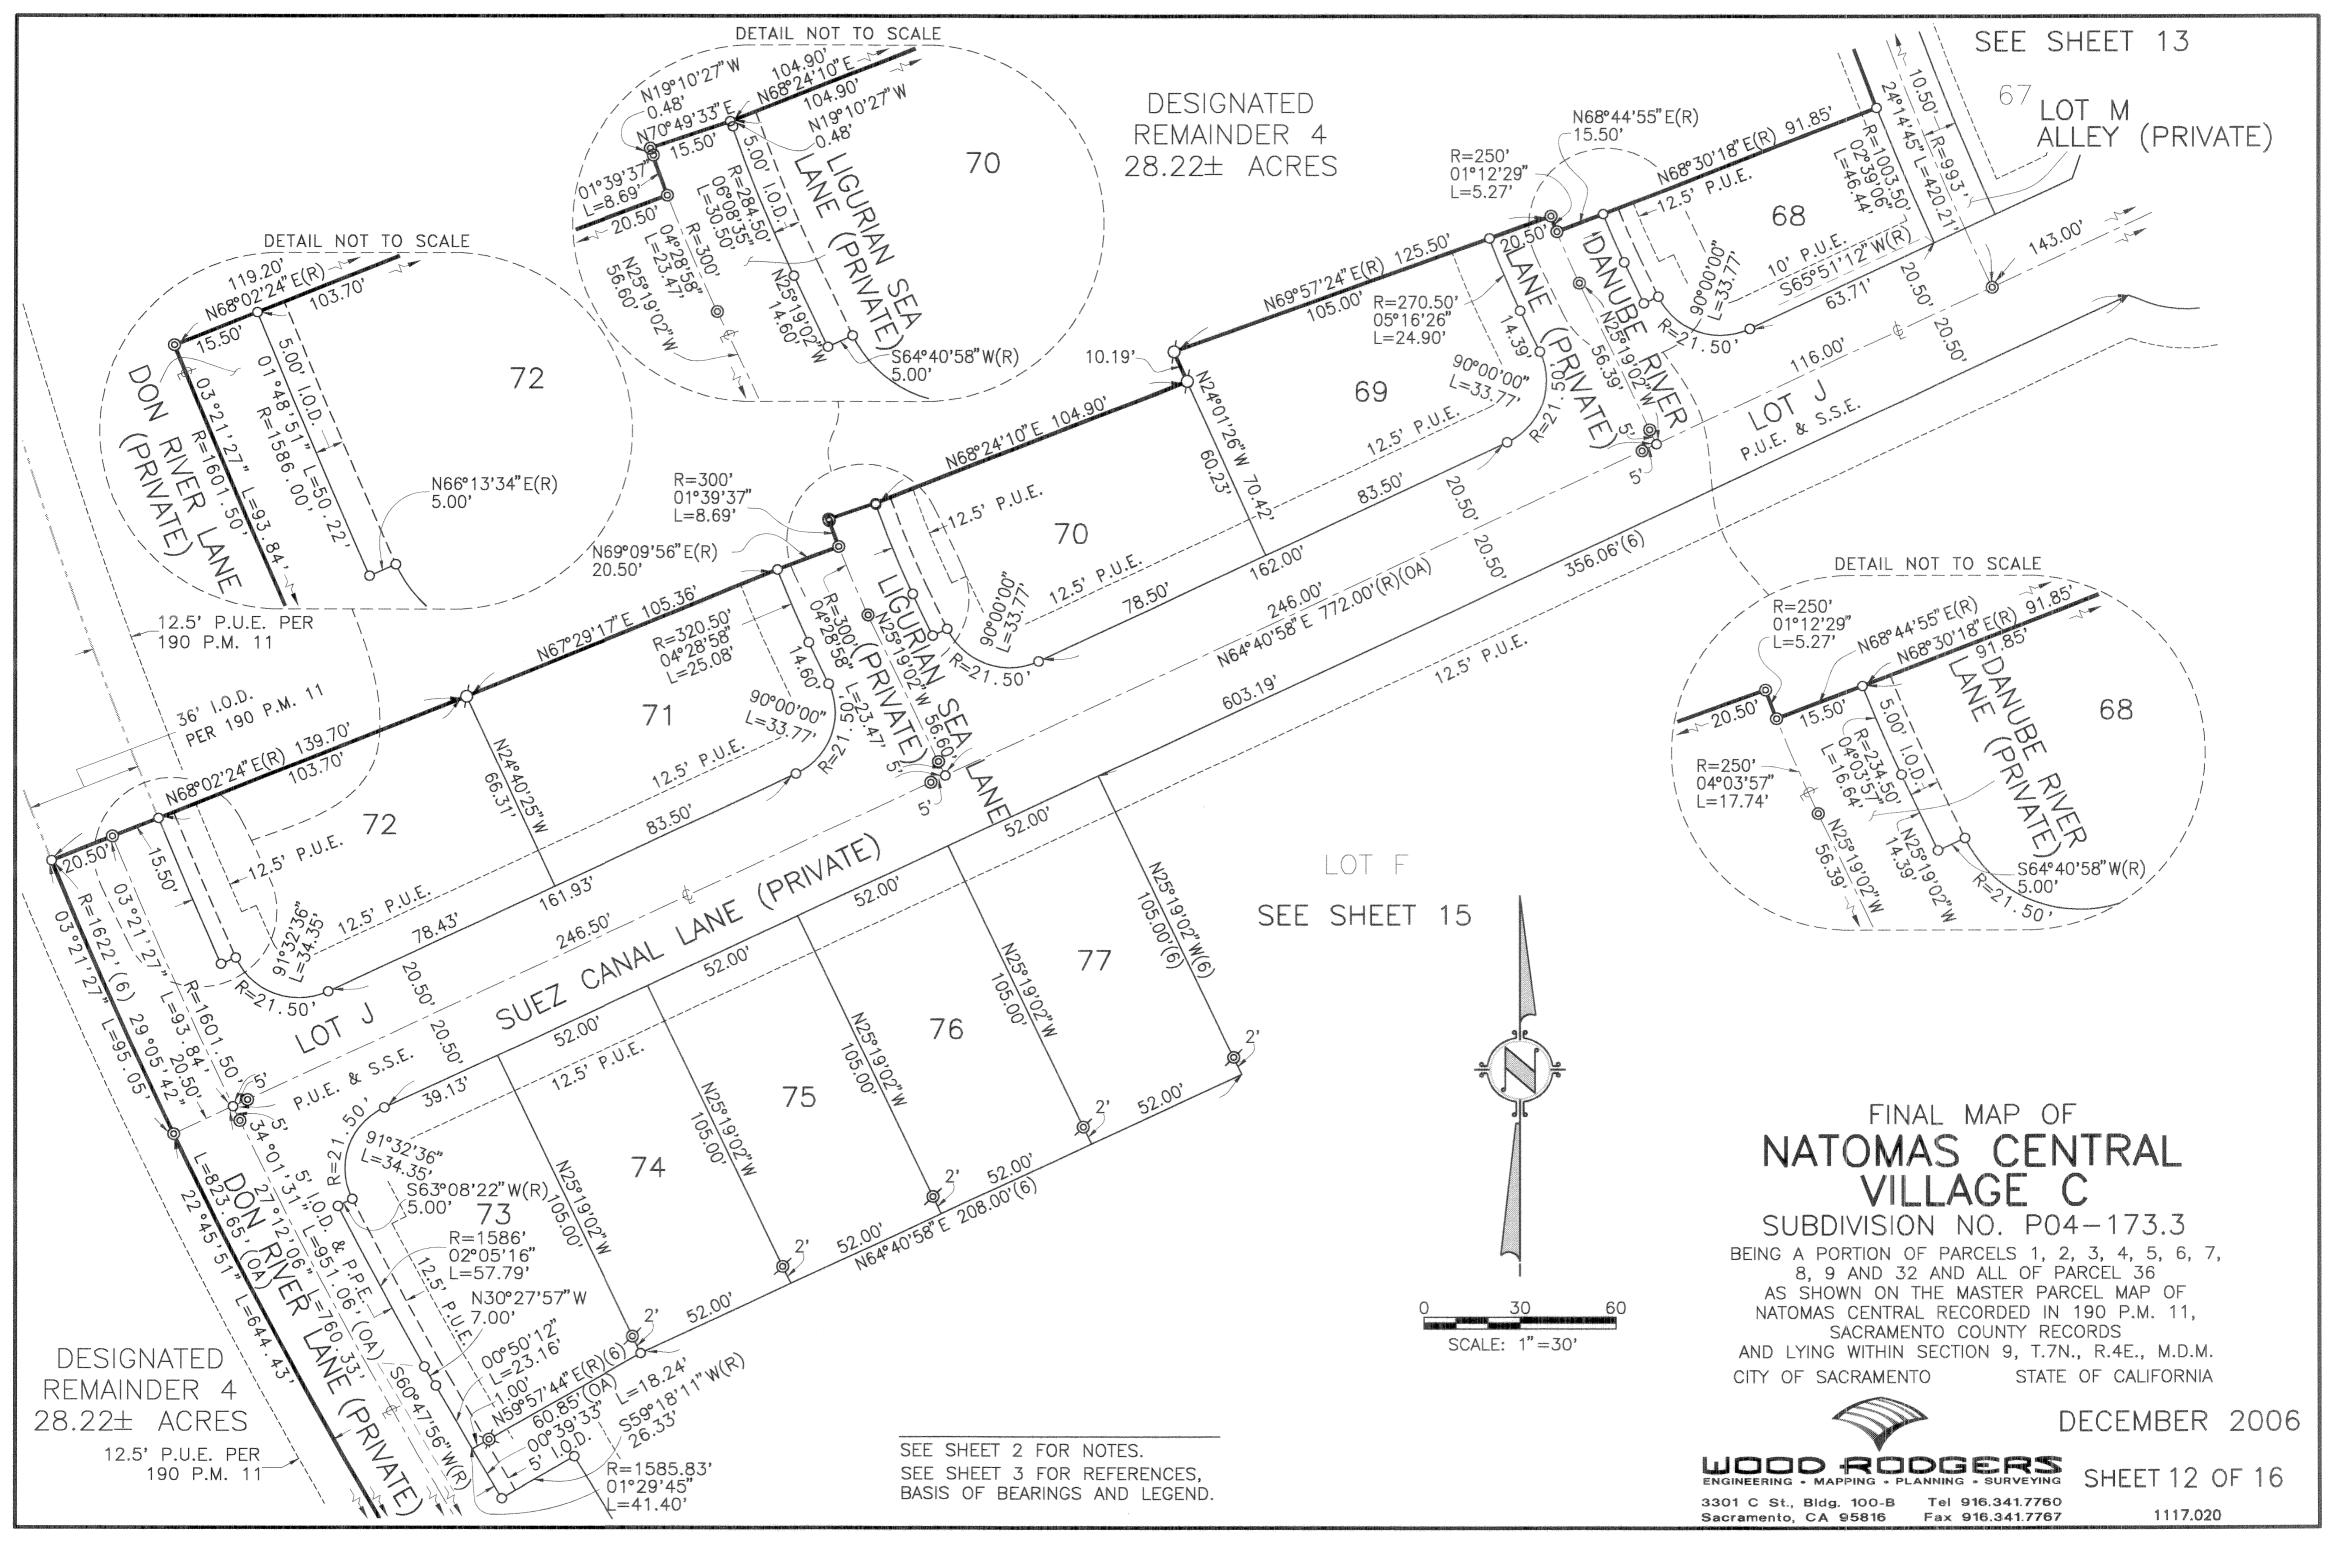

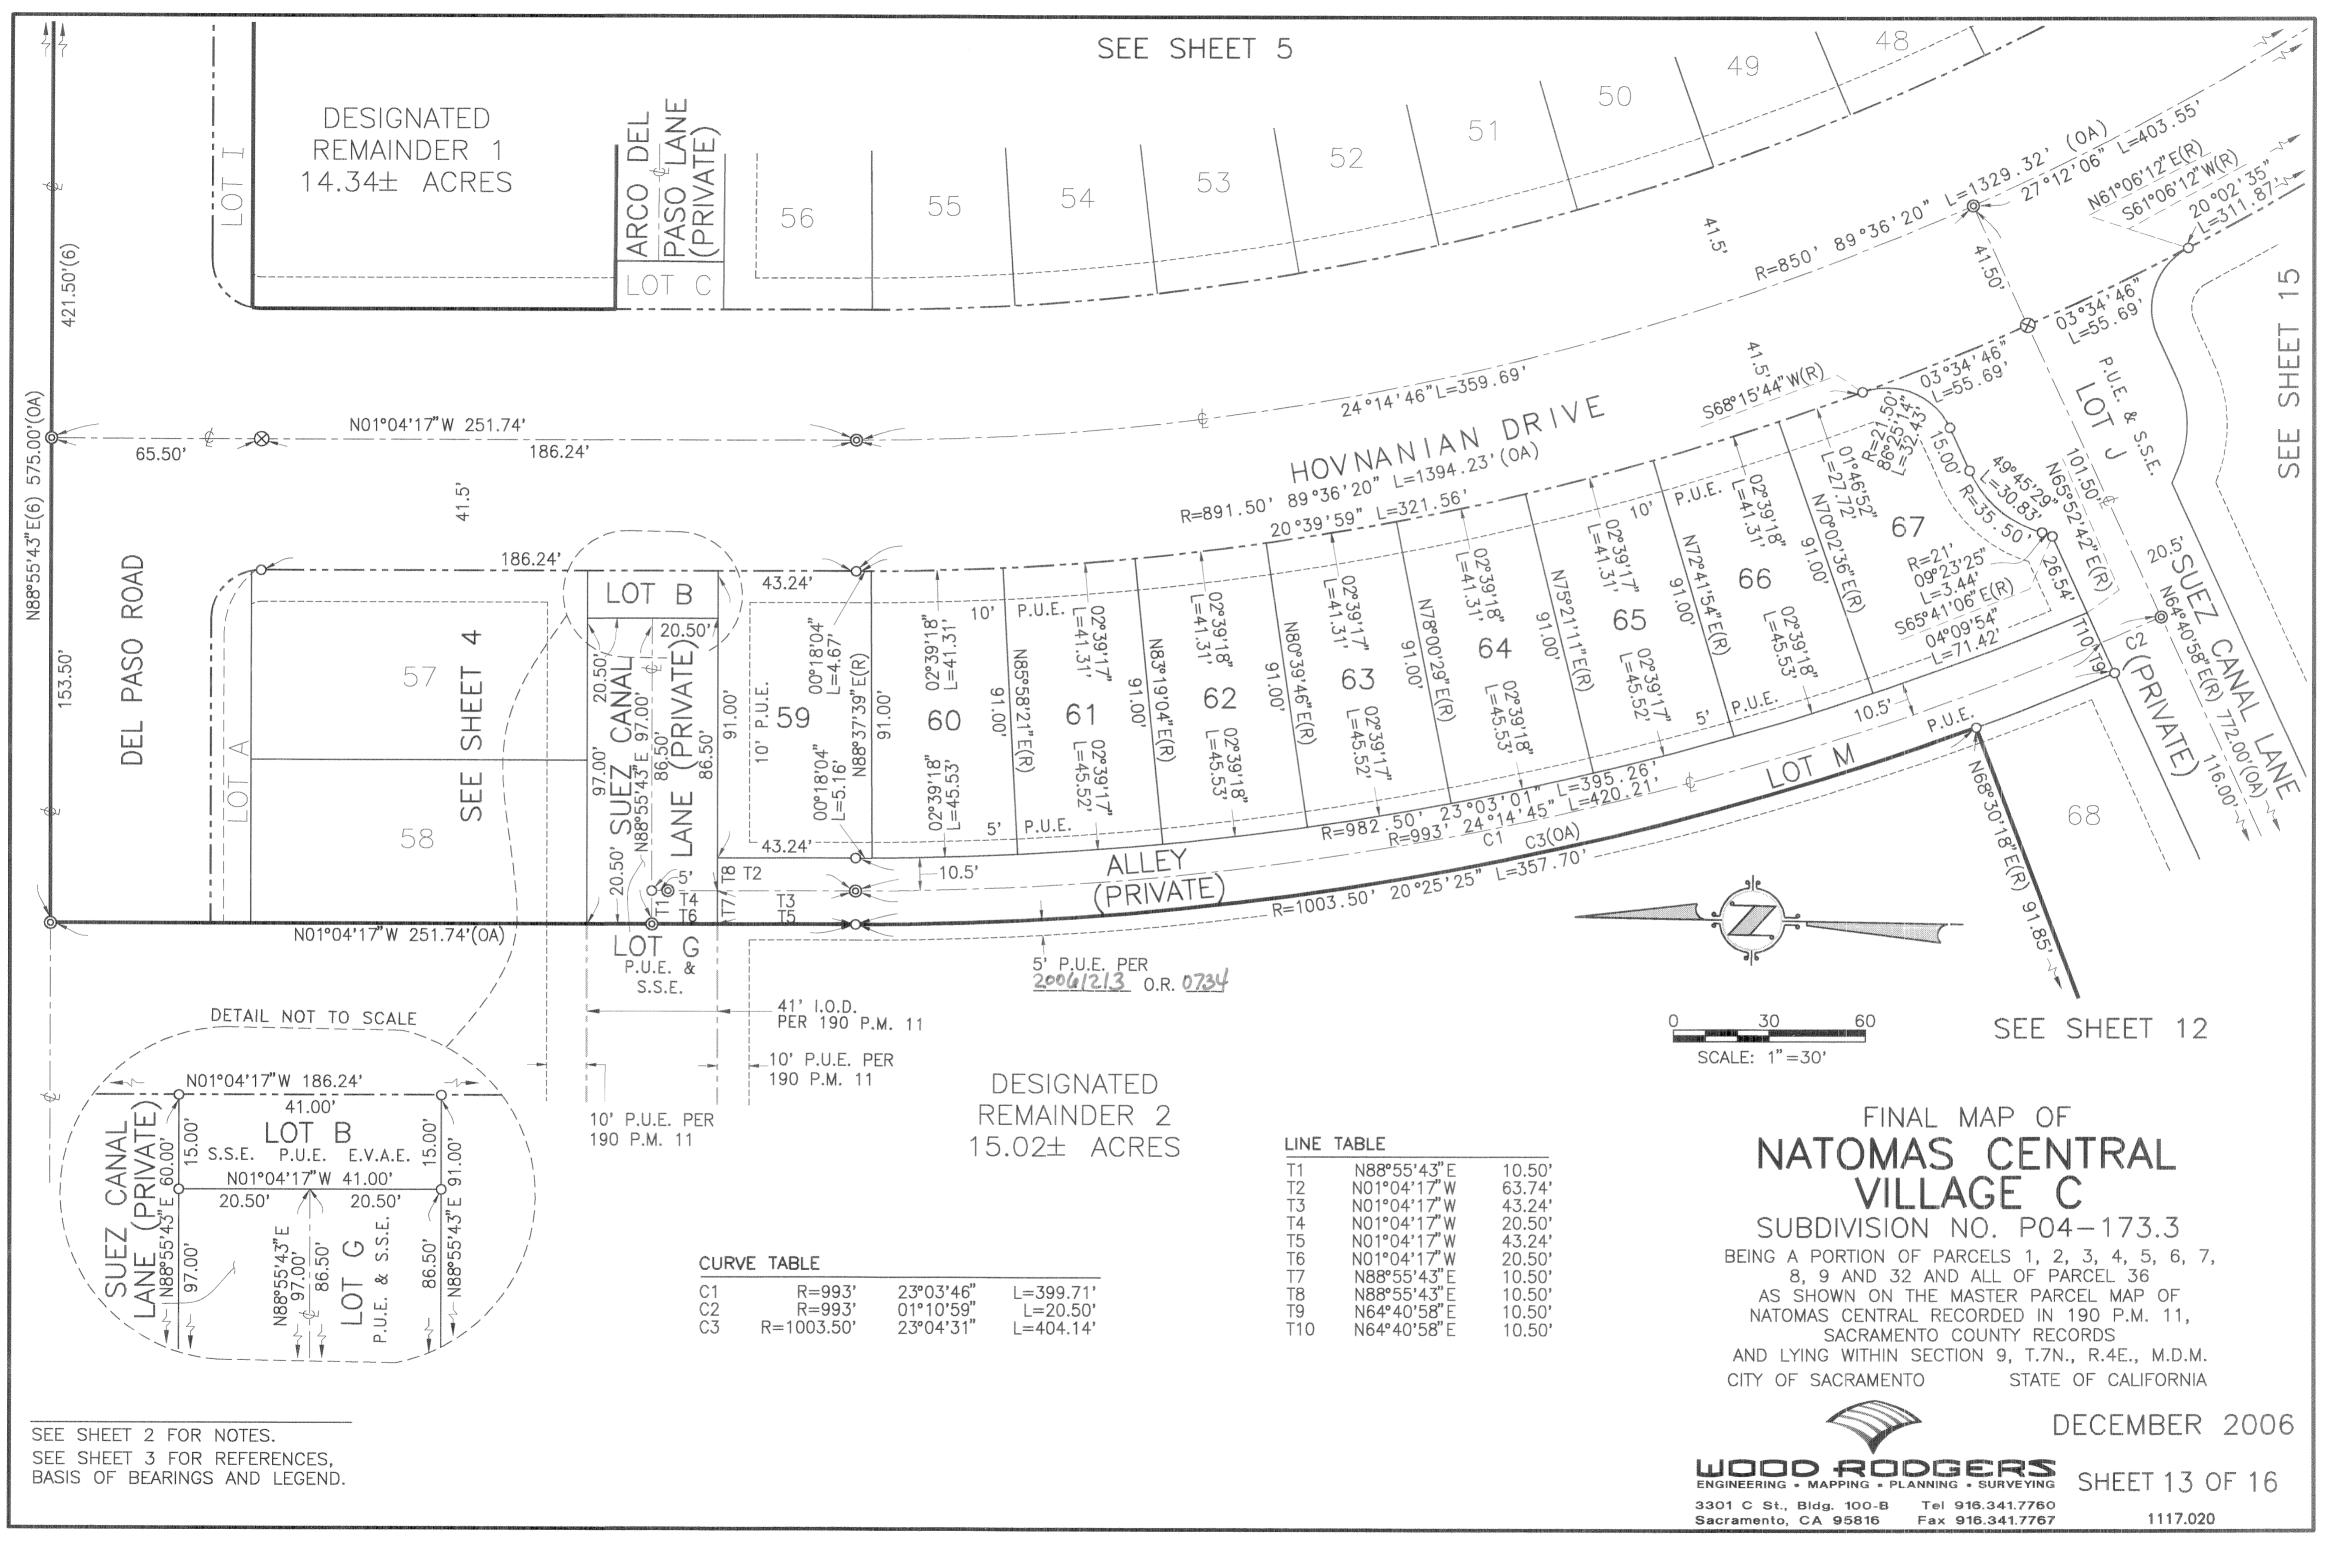

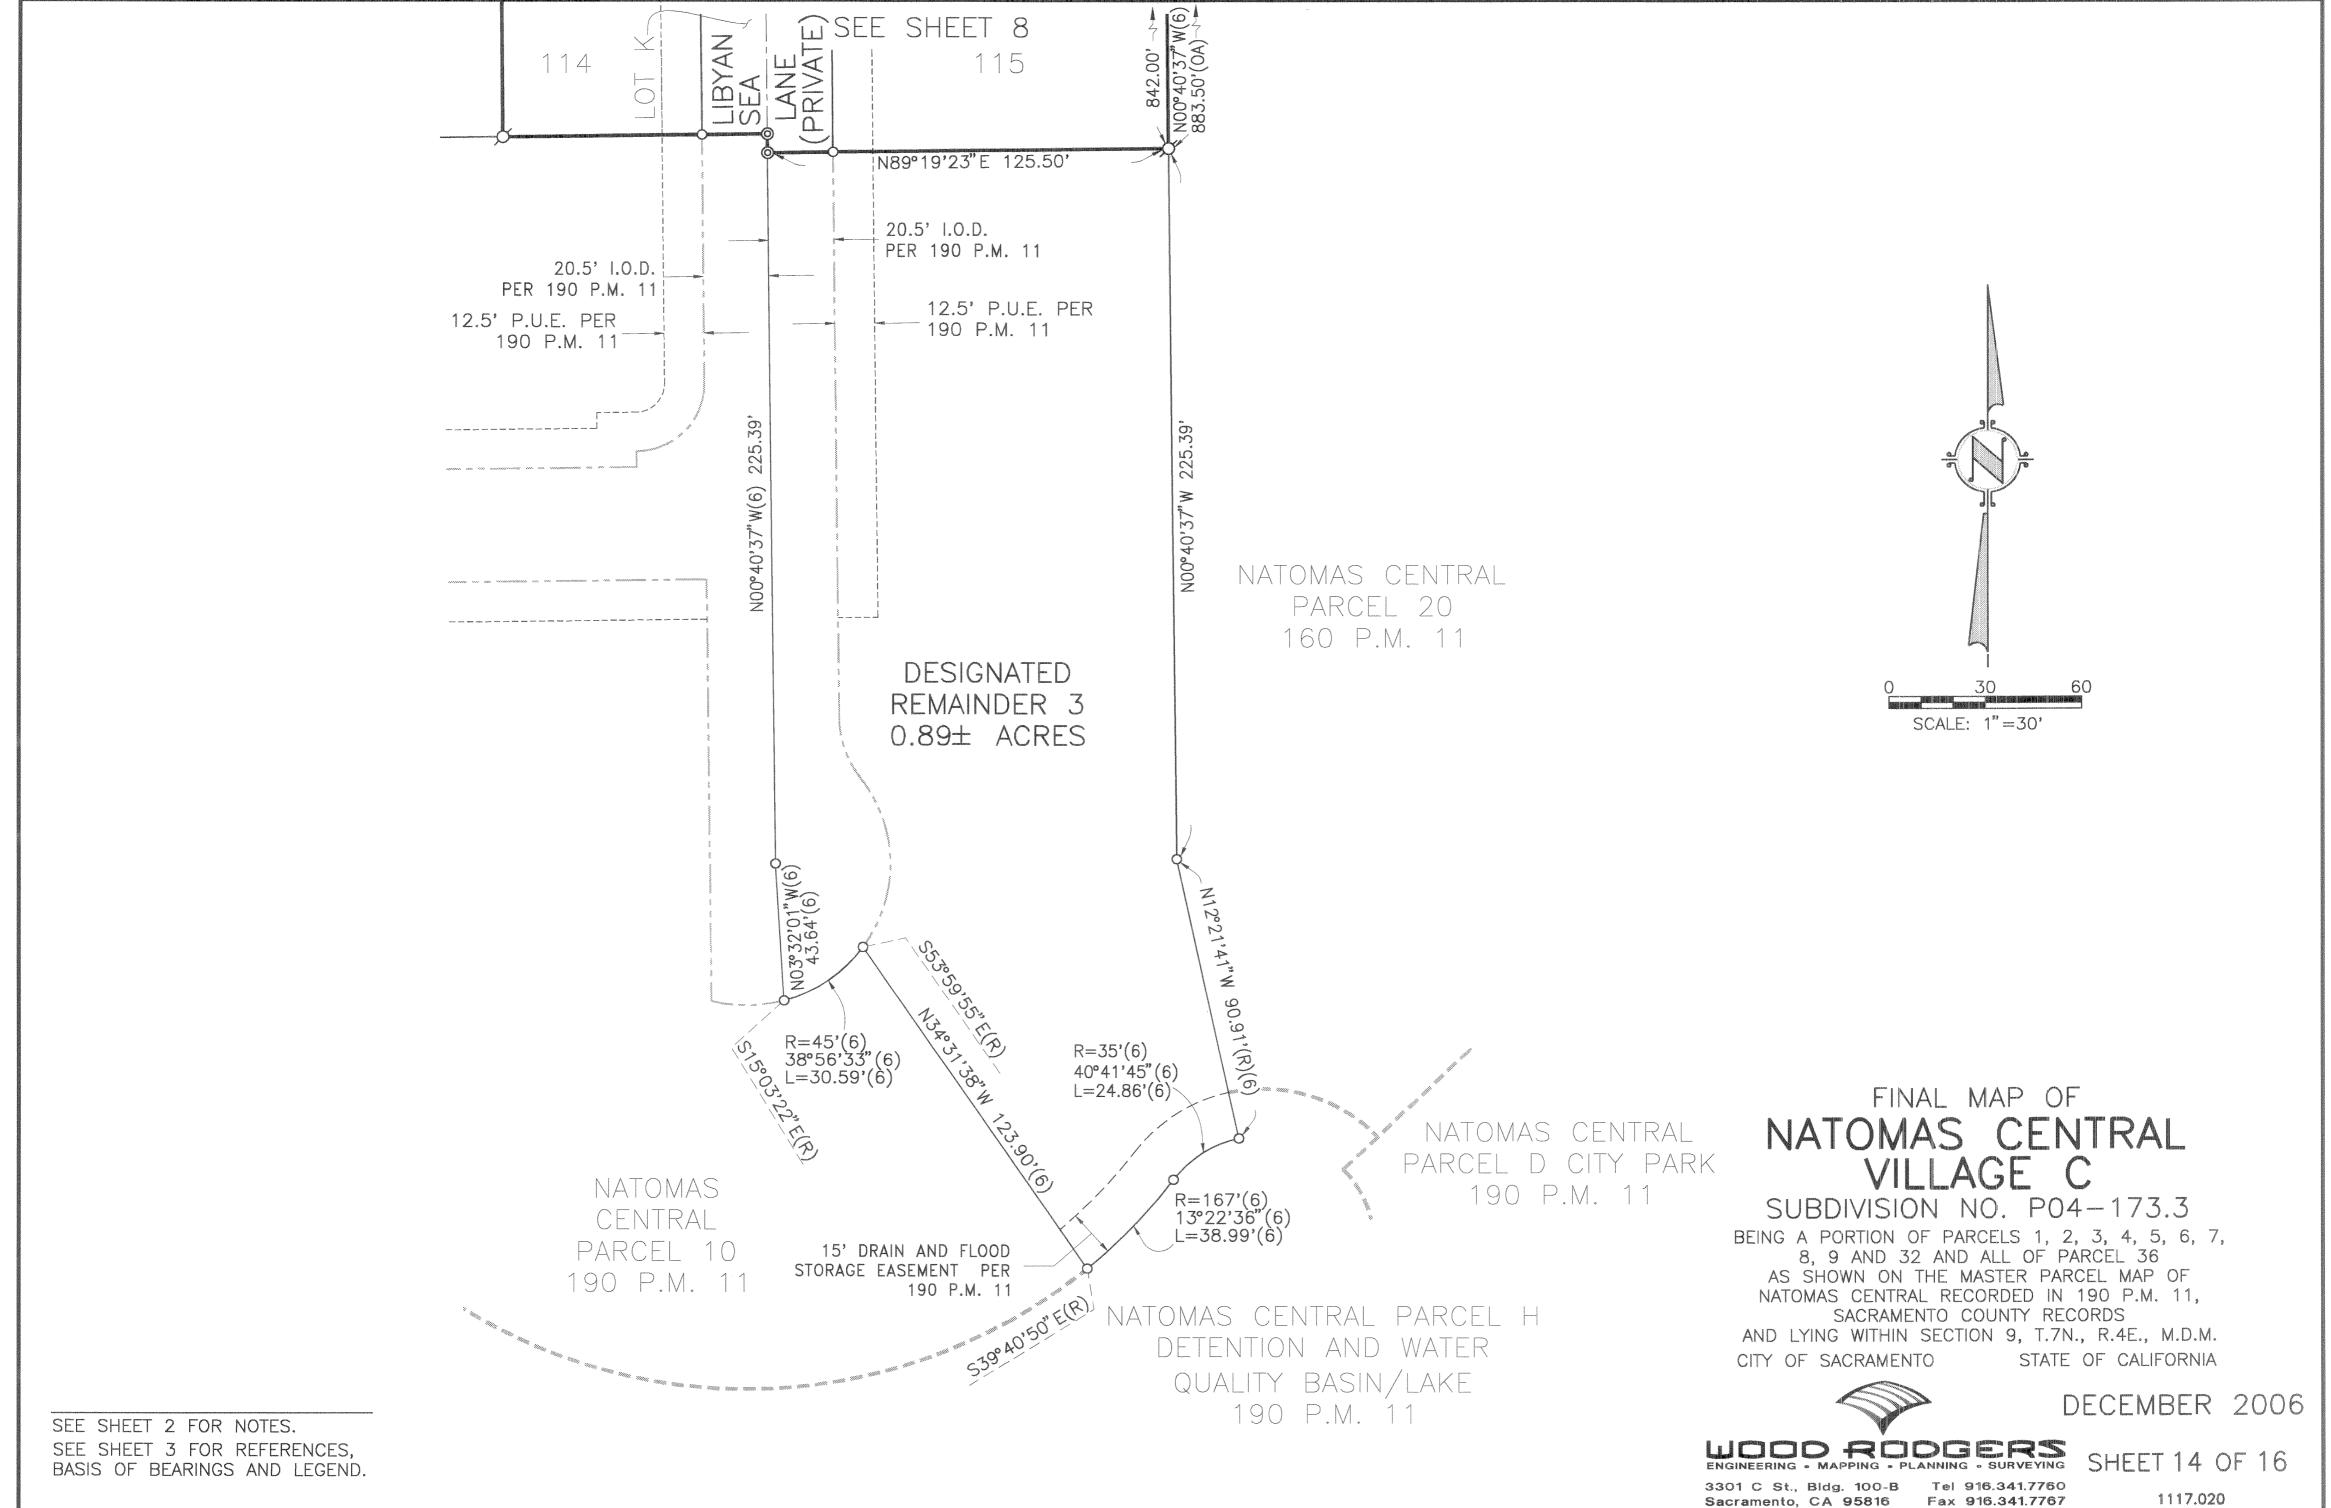

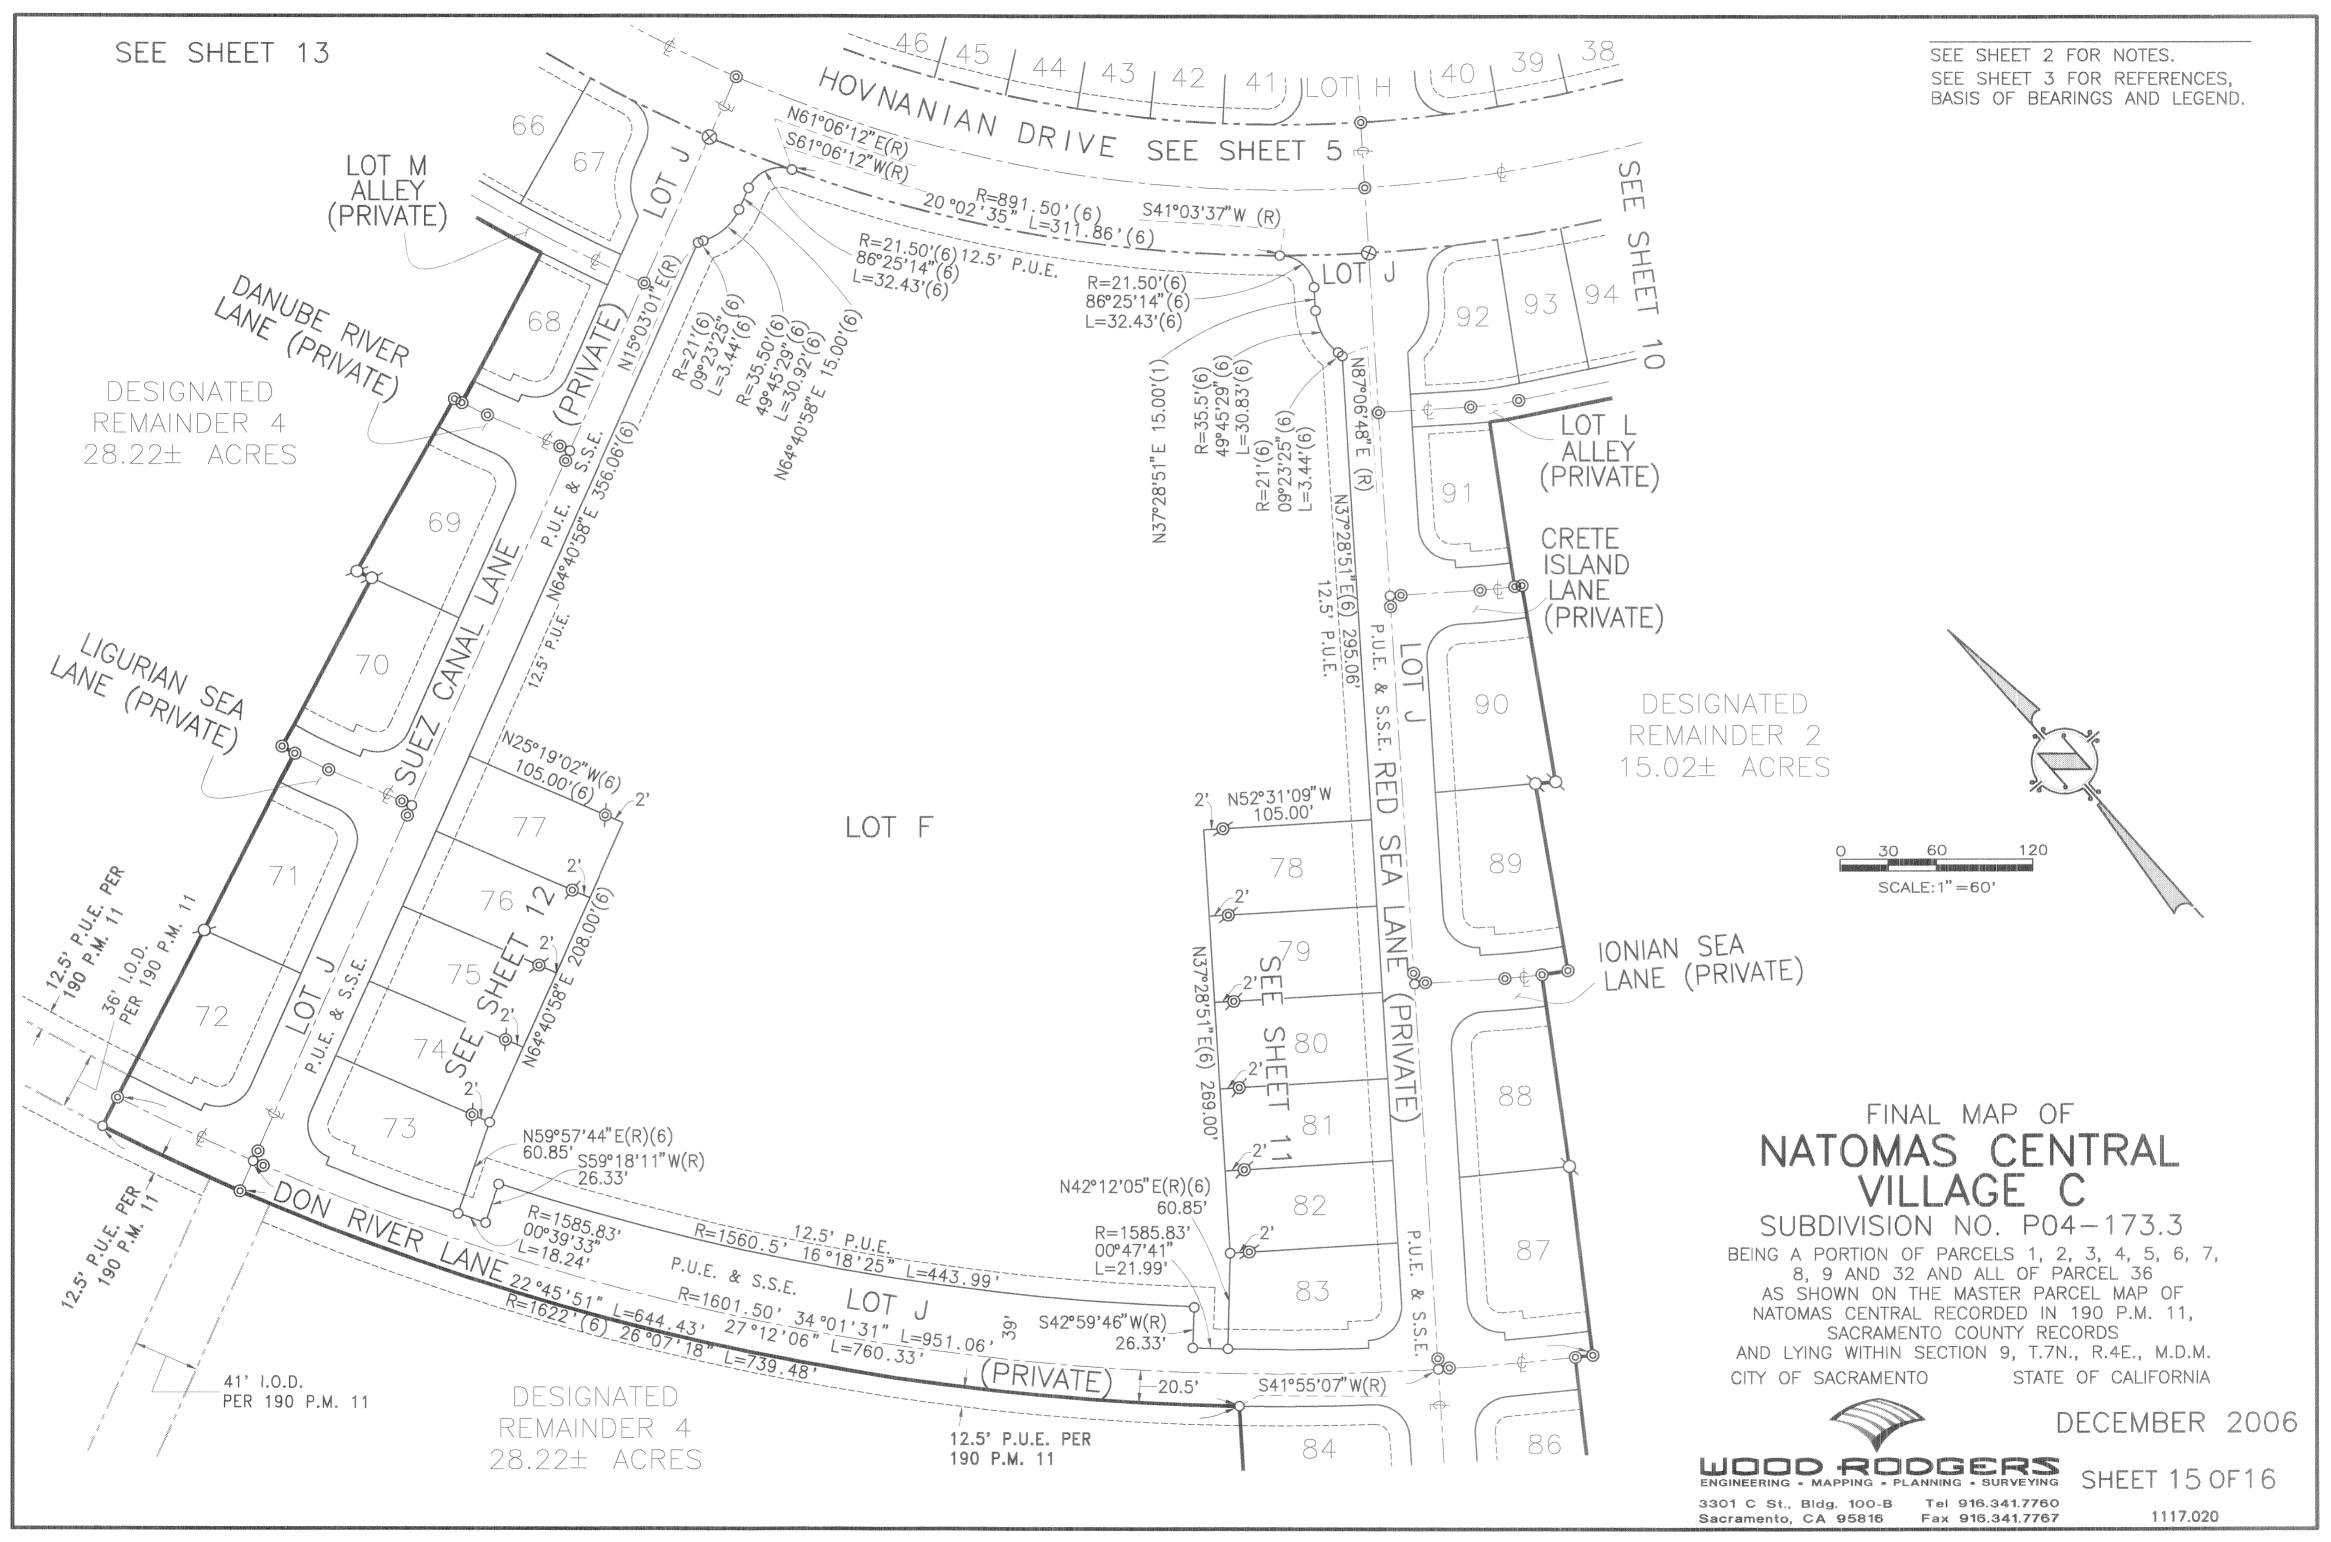

FINAL MAP OF

NATOMAS CENTRAL VILLAGE C

SUBDIVISION NO. P04-173.3

BEING A PORTION OF PARCELS 1, 2, 3, 4, 5, 6, 7, 8. 9 AND 32 AND ALL OF PARCEL 36 AS SHOWN ON THE MASTER PARCEL MAP OF NATOMAS CENTRAL RECORDED IN 190 P.M. 11. SACRAMENTO COUNTY RECORDS AND LYING WITHIN SECTION 9, T.7N., R.4E., M.D.M. CITY OF SACRAMENTO STATE OF CALIFORNIA

DECEMBER 2006

ENGINEERING - MAPPING - PLANNING - SURVEYING SHEET 16 0F 16

3301 C St., Bldg. 100-B Tel 916.341.7760 Sacramento, CA 95816 Fax 916.341.7767

1117.020

LEGAL DESCRIPTION

BEING A PORTION OF PARCELS 1, 2, 3, 4, 5, 6, 7, 8, 9 AND 32 AND ALL OF PARCEL 36 AS SHOWN ON THE MASTER PARCEL MAP OF NATOMAS CENTRAL RECORDED IN BOOK 190 OF PARCEL MAPS, AT PAGE 11, SACRAMENTO COUNTY RECORDS, LOCATED IN THE CITY OF SACRAMENTO, COUNTY OF SACRAMENTO, STATE OF CALIFORNIA, MORE PARTICULARLY DESCRIBED AS FOLLOWS:

BEGINNING AT A POINT WHICH IS THE NORTHEAST CORNER OF SAID PARCEL 2; THENCE ALONG THE FOLLOWING COURSES: SOUTH 00° 41' 18" EAST, A DISTANCE OF 62.50 FEET; SOUTH 88° 49' 42" WEST, A DISTANCE OF 690.73 FEET; THENCE ALONG A TANGENT CURVE CONCAVE TO THE NORTH HAVING A RADIUS OF 10,062.50 FEET, WESTERLY 17.59 FEET, ALONG SAID CURVE THROUGH A CENTRAL ANGLE OF 00° 06' 01": THENCE SOUTH 88° 55' 43" WEST, A DISTANCE OF 370.97 FEET; THENCE ALONG A NON-TANGENT CURVE CONCAVE TO THE SOUTHEAST HAVING A RADIUS OF 15.50 FEET, AND TO WHICH A RADIAL LINE BEARS NORTH 79° 54' 42" WEST, SOUTHWESTERLY 3.02 FEET, ALONG SAID CURVE THROUGH A CENTRAL ANGLE OF 11° 09' 36"; THENCE ALONG THE FOLLOWING COURSES: SOUTH 01° 04' 17" EAST, A DISTANCE OF 108.51 FEET;

NORTH 89° 18' 42" EAST, A DISTANCE OF 228.27 FEET; SOUTH 00° 41' 18" EAST, A DISTANCE OF 71.54 FEET; THENCE ALONG A TANGENT CURVE CONCAVE TO THE NORTHEAST HAVING A RADIUS OF 571.50 FEET, SOUTHEASTERLY 897.71 FEET, ALONG SAID CURVE THROUGH A CENTRAL ANGLE OF 90° 00' 00"; THENCE ALONG THE FOLLOWING COURSES:

NORTH 89° 18' 42" EAST, A DISTANCE OF 150.56 FEET; SOUTH 00° 41' 18" EAST, A DISTANCE OF 237.03 FEET; NORTH 89° 19' 23" EAST, A DISTANCE OF 119.25 FEET; SOUTH 85° 52' 14" EAST, A DISTANCE OF 9.26 FEET; SOUTH 00° 40' 37" EAST, A DISTANCE OF 41.50 FEET; NORTH 89° 19' 23" EAST, A DISTANCE OF 18.62 FEET; SOUTH 00° 40' 37" EAST, A DISTANCE OF 883.50 FEET; SOUTH 89° 19' 23" WEST, A DISTANCE OF 125.50 FEET; NORTH 00° 40' 37" WEST, A DISTANCE OF 6.00 FEET; SOUTH 89° 19' 23" WEST, A DISTANCE OF 83.00 FEET; NORTH 00° 40' 37" WEST, A DISTANCE OF 126.00 FEET; SOUTH 89° 19' 23" WEST, A DISTANCE OF 1.00 FEET: NORTH 00° 40' 37" WEST, A DISTANCE OF 245.00 FEET; NORTH 89° 19' 23" EAST, A DISTANCE OF 1.00 FEET; NORTH 00° 40' 37" WEST. A DISTANCE OF 120.50 FEET: SOUTH 89° 19' 23" WEST, A DISTANCE OF 1.83 FEET; NORTH 00° 40' 37" WEST, A DISTANCE OF 126.00 FEET: NORTH 89° 19' 23" EAST, A DISTANCE OF 16.33 FEET;

NORTH 00° 40' 37" WEST, A DISTANCE OF 106.50 FEET;

SOUTH 89° 19' 23" WEST, A DISTANCE OF 94.59 FEET;

THENCE ALONG A TANGENT CURVE CONCAVE TO THE NORTHEAST HAVING A RADIUS OF 1003.50 FEET; NORTHWESTERLY 521.25 FEET, ALONG SAID CURVE THROUGH A CENTRAL ANGLE OF 29° 45' 41"; THENCE NORTH 60° 54' 56" WEST, A DISTANCE OF 57.70 FEET; THENCE ALONG A TANGENT CURVE CONCAVE TO THE NORTHWEST HAVING A RADIUS OF 217.50 FEET, NORTHWESTERLY 20.63 FEET, ALONG SAID CURVE THROUGH A CENTRAL ANGLE OF 05° 26' 01"; THENCE SOUTH 32° 28' 58" WEST, A DISTANCE OF 106.24 FEET; THENCE ALONG A NON-TANGENT CURVE CONCAVE TO THE NORTHEAST HAVING A RADIUS OF 250.00 FEET AND TO WHICH A RADIAL LINE BEARS SOUTH 32° 28' 58" WEST, SOUTHEASTERLY 4.61 FEET, ALONG SAID CURVE THROUGH A CENTRAL ANGLE OF 01° 03' 21"; THENCE ALONG THE FOLLOWING COURSES: SOUTH 31° 25' 37" WEST, A DISTANCE OF 126.00 FEET; NORTH 54° 06' 31" WEST, A DISTANCE OF 12.70 FEET; SOUTH 31° 20' 41" WEST, A DISTANCE OF 120.40 FEET NORTH 58° 39' 19" WEST, A DISTANCE OF 7.59 FEET; THENCE ALONG A TANGENT CURVE CONCAVE TO THE NORTHEAST HAVING A RADIUS OF 300.00 FEET, NORTHWESTERLY 8.77 FEET, ALONG SAID CURVE THROUGH A CENTRAL ANGLE OF 01° 40' 29"; THENCE ALONG THE FOLLOWING COURSES: SOUTH 33° 01' 10" WEST, A DISTANCE OF 123.07 FEET; SOUTH 34° 00' 53" WEST, A DISTANCE OF 120.50 FEET; THENCE ALONG A NON-TANGENT CURVE CONCAVE TO THE NORTHEAST HAVING A RADIUS OF 1601.50 FEET AND TO WHICH A RADIAL LINE BEARS SOUTH 34° 00' 53" WEST, NORTHWESTERLY 10.96 FEET, ALONG SAID CURVE THROUGH A CENTRAL ANGLE OF 00° 23' 31"; THENCE ALONG THE FOLLOWING COURSES: SOUTH 34° 24' 25" WEST, A DISTANCE OF 126.00 FEET: NORTH 54° 23' 46" WEST, A DISTANCE OF 72.18 FEET; NORTH 52° 31' 09" WEST, A DISTANCE OF 20.50 FEET: SOUTH 37° 28' 51" WEST, A DISTANCE OF 5.71 FEET; NORTH 52° 31' 09" WEST, A DISTANCE OF 125.50 FEET; NORTH 37° 28' 51" EAST, A DISTANCE OF 115.95 FEET; THENCE ALONG A NON-TANGENT CURVE CONCAVE TO THE NORTHEAST HAVING A RADIUS OF 1,622.00 FEET AND TO WHICH A RADIAL LINE BEARS SOUTH 37° 28' 51" WEST, NORTHWESTERLY 739.48 FEET, ALONG SAID CURVE THROUGH A CENTRAL ANGLE OF 26° 07' 18": THENCE ALONG THE FOLLOWING COURSES: NORTH 68° 02' 24" EAST. A DISTANCE OF 139.70 FEET: NORTH 67° 29' 17" EAST, A DISTANCE OF 105.36 FEET;

NORTH 69° 09' 56" EAST, A DISTANCE OF 20,50 FEET: THENCE

A RADIUS OF 300.00 FEET AND TO WHICH A RADIAL LINE BEARS

CURVE THROUGH A CENTRAL ANGLE OF 01° 39' 37":

ALONG A NON-TANGENT CURVE CONCAVE TO THE NORTHEAST HAVING

SOUTH 69° 09' 56" WEST, NORTHWESTERLY 8.69 FEET, ALONG SAID

THENCE ALONG THE FOLLOWING COURSES: NORTH 19° 10' 27" WEST, A DISTANCE OF 0.48 FEET; NORTH 70° 49' 33" EAST, A DISTANCE OF 15.50 FEET; NORTH 68° 24' 10" EAST, A DISTANCE OF 104.90 FEET; NORTH 24° 01' 26" WEST, A DISTANCE OF 10.19 FEET; NORTH 69° 57' 24" EAST, A DISTANCE OF 125.50 FEET; THENCE ALONG A NON-TANGENT CURVE CONCAVE TO THE NORTHEAST HAVING A RADIUS OF 250.00 FEET AND TO WHICH A RADIAL LINE BEARS SOUTH 69° 57' 24" WEST, SOUTHEASTERLY 5.27 FEET, ALONG SAID CURVE THROUGH A CENTRAL ANGLE OF 01° 12' 29"; THENCE ALONG THE FOLLOWING COURSES: NORTH 68° 44' 55" EAST, A DISTANCE OF 15.50 FEET; NORTH 68° 30' 18" EAST, A DISTANCE OF 91.85 FEET; THENCE ALONG A NON-TANGENT CURVE CONCAVE TO THE NORTHEAST HAVING A RADIUS OF 1,003.50 FEET AND TO WHICH A RADIAL LINE BEARS SOUTH 68° 30' 18" WEST, NORTHEASTERLY 357.70 FEET, ALONG SAID CURVE THROUGH A CENTRAL ANGLE OF 20° 25' 25"; THENCE ALONG THE FOLLOWING COURSES: NORTH 01° 04' 17" WEST, A DISTANCE OF 251.74 FEET; NORTH 88° 55' 43" EAST, A DISTANCE OF 575.00 FEET; NORTH 88° 49' 42" EAST, A DISTANCE OF 700.00 FEET TO THE POINT OF BEGINNING

CONTAINING 32.50 ACRES. MORE OR LESS.

OWNER'S STATEMENT

THE UNDERSIGNED HEREBY CONSENT TO THE PREPARATION AND RECORDATION OF THIS FINAL MAP OF NATOMAS CENTRAL VILLAGE G AND OFFER FOR DEDICATION AND DO HEREBY DEDICATE FOR SPECIFIC PURPOSES THE FOLLOWING:

- A. PURSUANT TO THE PROVISIONS OF SECTION 66475 OF THE SUBDIVISION MAP ACT, WE HEREBY IRREVOCABLY OFFER FOR DEDICATION TO THE CITY OF SACRAMENTO, AN EASEMENT FOR PUBLIC ROAD AND PUBLIC UTILITIES, ON, OVER, UNDER AND ACROSS THOSE STRIPS OF LAND SHOWN HEREON AND DESIGNATED "IRREVOCABLE OFFER OF DEDICATION" (I.O.D.).
- B. EASEMENTS FOR WATER AND GAS PIPES. AND FOR UNDERGROUND WIRES AND CONDUITS FOR ELECTRICAL, TELEPHONE AND TELEVISION SERVICES, TOGETHER WITH ANY AND ALL APPURTENANCES PERTAINING THERETO ON OVER, UNDER AND ACROSS THOSE STRIPS OF LAND TWELVE AND ONE HALF (12.5) FEET IN WIDTH AND TEN (10) FEET IN WIDTH AND CONTIGUOUS TO THE LANES AND ALL OF LOT A AS SHOWN HEREON, AND DESIGNATED "PUBLIC UTILITY EASEMENT" (P.U.E.).
- C. EASEMENTS FOR INSTALLATION AND MAINTENANCE OF GAS PIPES, AND FOR UNDERGROUND WIRES AND CONDUITS FOR ELECTRICAL, TELEPHONE AND TELEVISION SERVICES, TOGETHER WITH ANY AND ALL APPURTENANCES PERTAINING THERETO ON, OVER, UNDER AND ACROSS THOSE STRIPS OF LAND FIVE (5) FEET IN WIDTH LOCATED IN LOTS 77 -93, AND CONTIGUOUS TO NORTHERLY BOUNDARY LINE SHOWN HEREON, AND DESIGNATED PUBLIC UTILITY EASEMENT" (P.U.E.).
- D. AN EASEMENT FOR CONSTRUCTING AND MAINTAINING CENTRALIZED MAIL DELIVERY BOXES, PEDESTALS AND SLABS, TOGETHER WITH ANY AND ALL APPURTENANCES PERTAINING THERETO, INCLUDING PEDESTRIAN ACCESS FOR DELIVERY AND RECEIPT OF MAIL ON, OVER, UNDER AND ACROSS STRIPS OF LAND FIVE (5.00) FEET IN WIDTH, LYING CONTIGUOUS TO THE LANES SHOWN HEREON.
- E. EASEMENTS FOR THE INSTALLATION AND MAINTENANCE OF SEWER PIPES, TOGETHER WITH ANY AND ALL APPURTENANCES PERTAINING THERETO, ON, OVER, UNDER AND ACROSS LOT A AS SHOWN HEREON AND DESIGNATED "SANITARY SEWER EASEMENT" (S.S.E.).

NATOMAS INVESTORS, LLC. A DELAWARE LIMITED LIABILITY COMPANY

BY: FARALLON CAPITAL MANAGEMENT, L.L.C., A DELAWARE LIMITED LIABILITY COMPANY ITS MANAGER

NAME: Stephen L. Millham TITLE: Managing Member Dec. 7, 2006 DATED:_

FINAL MAP OF

NATOMAS CENTRAL VILLAGE G

SUBDIVISION NO. P04-173.7

ALL OF DESIGNATED REMAINDER 2 AS SHOWN ON THE FINAL MAP OF NATOMAS CENTRAL VILLAGE C RECORDED IN 360 B.M. 9 SACRAMENTO COUNTY RECORDS AND LYING WITHIN SECTION 9, T. 7 N., R. 4 E.,

M.D.M.

STATE OF CALIFORNIA



DECEMBER 2006

3301 C St., Bldg. 100-B Tel 916.341.7760 Sacramento, CA 95816

CITY OF SACRAMENTO

Fax 916.341.7767

1117.027

LEGAL DESCRIPTION

ALL OF DESIGNATED REMAINDER 2 AS SHOWN ON THE FINAL MAP OF NATOMAS CENTRAL VILLAGE C RECORDED IN BOOK 360 OF MAPS, AT PAGE _ 9 , SACRAMENTO COUNTY RECORDS, LOCATED IN THE CITY AND COUNTY OF SACRAMENTO, STATE OF CALIFORNIA.

CONTAINING 15.02 ACRES, MORE OR LESS

NOTARY'S ACKNOWLEDGMENT

STATE OF CALIFORNIA COUNTY OF San Francisco 2006 BEFORE ME, PERSONALLY APPEARED,

PERSONALLY KNOWN TO ME (OR PROVED TO ME ON THE BASIS OF SATISFACTORY EVIDENCE) TO BE THE PERSON(S) WHOSE NAME(S) IS/ARE SUBSCRIBED TO THE WITHIN INSTRUMENT AND ACKNOWLEDGED TO ME THAT HE/SHE/THEY EXECUTED THE SAME IN HIS/HER/THEIR AUTHORIZED CAPACITY(IES), AND THAT BY HIS/HER/THEIR SIGNATURE(S) ON THE INSTRUMENT THE PERSON(S), OR THE ENTITY UPON WHICH THE PERSON(S) ACTED, EXECUTED THE INSTRUMENT.

WITNESS MY HAND AND OFFICIAL SEAL SIGNATURE: K PRINTED NAME: Hagen hymn MY PRINCIPAL PLACE OF BUSINESS (S) THE COUNTY OF: San FRANCISCO MY COMMISSION EXPIRES: Aug 27 2009

MY COMMISSION NO .: 1608014

SURVEYOR'S STATEMENT

THIS MAP WAS PREPARED BY ME OR UNDER MY DIRECTION AND WAS BASED UPON A FIELD SURVEY IN CONFORMANCE WITH THE REQUIREMENTS OF THE SUBDIVISION MAP ACT AND LOCAL ORDINANCES AT THE REQUEST OF NATOMAS INVESTORS, LLC, ON DECEMBER 1, 2006. I HEREBY STATE THAT ALL THE MONUMENTS ARE OF THE CHARACTER AND OCCUPY THE POSITIONS INDICATED OR THAT THEY WILL BE SET IN THOSE POSITIONS BEFORE DECEMBER ___, 2007, AND THAT THE MONUMENTS ARE, OR WILL BE, SUFFICIENT TO ENABLE THE SURVEY TO BE RETRACED, AND THAT THIS FINAL MAP SUBSTANTIALLY CONFORMS TO THE CONDITIONALLY APPROVED TENTATIVE MAP.



MICHAEL E. LONG P.L.S. 6815 EXP. 09-30-08 WOOD RODGERS, INC.

12/5/06 DATE

CITY ENGINEER'S STATEMENT

I HEREBY STATE THAT I HAVE EXAMINED THIS FINAL MAP OF "NATOMAS CENTRAL VILLAGE G", AND FIND IT TO BE SUBSTANTIALLY THE SAME AS THE TENTATIVE MAP APPROVED BY THE CITY OF SACRAMENTO PLANNING COMMISSION AND ANY APPROVED ALTERATIONS THEREOF; THAT ALL PROVISIONS OF THE SUBDIVISION MAP ACT AND ALL APPLICABLE CITY ORDINANCES HAVE BEEN COMPLIED WITH AND THAT I AM SATISFIED THAT SAID MAP IS TECHNICALLY CORRECT.

I HEREBY APPROVE THIS FINAL MAP OF "NATOMAS CENTRAL VILLAGE G", AND ACCEPT. SUBJECT TO IMPROVEMENTS, ON BEHALF OF THE PUBLIC, THE EASEMENTS AND RIGHTS-OF-WAY HEREON OFFERED FOR DEDICATION.

THE ABANDONMENT OF THE EASEMENTS, IRREVOCABLE OFFERS OF DEDICATION (I.O.D.), AND PRIVATE STREETS SUBJECT TO IRREVOCABLE OFFERS OF DEDICATION (P.S.S.I.O.D.) LISTED HEREON PURSUANT TO SECTION 66434(g) OF THE GOVERNMENT CODE ARE HEREBY APPROVED.

*\Expires: 3/31/08 / #/

Ringy & Fry RONALD S. FONG, P.E. 28492, SENIOR ENGINEER CITY OF SACRAMENTO, CALIFORNIA

1-10-07 DATE

CITY CLERK'S STATEMENT

I HEREBY ATTEST TO THE APPROVAL OF THIS FINAL MAP OF "NATOMAS CENTRAL VILLAGE G".

DATE: 1.10.07

S. Muximo ASST-CITY CLERK CITY OF SACRAMENTO

RECORDER'S STATEMENT

ACCEPTED FOR RECORD AND FILED IN THE OFFICE OF THE RECORDER OF SACRAMENTO COUNTY IN BOOK 31,2 OF MAPS, AT PAGE 7. THIS 11th DAY OF January, 2007, AT 9 HOURS, 55 MINUTES, A .M., TITLE TO THE LAND INCLUDED IN THIS SUBDIVISION BEING VESTED AS PER CERTIFICATE NO. 6930 ON FILE IN THIS OFFICE.

rain A. Kramer RECORDER OF SACRAMENTO COUNTY STATE OF CALIFORNIA

DOCUMENT NO .: 200701110404

L Whanse

FEE: \$ <u>1252</u>

NOTES

- 1. ALL CURVES ARE DIMENSIONED WITH RADIUS, DELTA AND ARC LENGTH. ALL DISTANCES SHOWN ARE FEET AND DECIMALS THEREOF.
- 2. TOTAL AREA OF THIS FINAL MAP IS 15.02± ACRES GROSS, CONSISTING OF 93 RESIDENTIAL LOTS AND 1 MISCELLANEOUS.
- 3. THE LOTS CREATED BY THIS MAP SHALL BE DEVELOPED IN ACCORDANCE WITH RECORDED AGREEMENT FOR CONVEYANCE OF EASEMENTS.
- 4. THE LOTS CREATED BY THIS MAP ARE SUBJECT TO AN AVIGATION EASEMENT PER BOOK 20060420, PAGE 1463, O.R.
- 5. LOT A SHALL BE GRANTED IN FEE TO THE HOMEOWNERS ASSOCIATION FOR PRIVATE RECIPROCAL INGRESS AND EGRESS PURPOSES.
- 6. THE PRIVATE STREET SUBJECT TO IRREVOCABLE OFFER OF DEDICATION (P.S.S.I.O.D.) PER 190 P.M. 11, NOT SHOWN HEREON IS ABANDONED PURSUANT TO SECTION 66434(g) OF THE GOVERNMENT CODE.
- 7. THE PUBLIC UTILITY EASEMENT (P.U.E.), PER 206 12.13 O.R. 0734, NOT SHOWN HEREON IS ABANDONED PURSUANT TO SECTION 66434(g) OF THE GOVERNMENT CODE.
- 8. A 5/8" REBAR CAPPED "L.S. 6815" WILL BE SET ALONG RESIDENTIAL BOUNDARY LINES 1.00' BEFORE THE INTERSECTION WITH LOT A IN THE AREAS WHERE A 5' I.O.D. IS DEDICATED AND THE INTERSECTION WITH THE NORTHERLY SUBDIVISION BOUNDARY LINE IN LOTS 77-93.
- 9. AREAS FOR LETTERED LOTS ARE AS FOLLOWS: LOT A: 2.76 ACRES

FINAL MAP OF NATOMAS CENTRAL VILLAGE G

SUBDIVISION NO. P04-173.7

ALL OF DESIGNATED REMAINDER 2 AS SHOWN ON THE FINAL MAP OF NATOMAS CENTRAL VILLAGE C RECORDED IN 360 B.M. 9, SACRAMENTO COUNTY RECORDS AND LYING WITHIN SECTION 9, T. 7 N., R. 4 E., M.D.M.

CITY OF SACRAMENTO

STATE OF CALIFORNIA



DECEMBER 2006

ENGINEERING - MAPPING - PLANNING - SURVEYING SHEET 2 OF 7

3301 C St., Bldg. 100-B Tel 916.341.7760 Sacramento, CA 95816 Fax 916.341.7767

1117.027

TRUSTEE'S STATEMEN		R		S	COLUMN	BHES BEST	Section 1	'S	S	Manager and Park	Ά	ALL PROPERTY OF THE PERSON NAMED IN COLUMN 1	Service Servic	V	newsweeth	PERSONAL PROPERTY AND	Charge visit	dimension		-
--------------------	--	---	--	---	--------	--------------	-----------	----	---	------------------	---	--	--	---	-----------	---	--------------	-----------	--	---

K HOVNANIAN FORECAST HOMES, INC., AS TRUSTEE UNDER DEED OF TRUST RECORDED ON DECEMBER 21, 2004, IN BOOK 20041221, PAGE 1219, OFFICIAL RECORDS OF SACRAMENTO COUNTY.


BY:	
NAME: R. J. BALESTRERI	DECEMBER 14,2006
TITLE: Senior V.P.	DATE:

NOTARY'S ACKNOWLEDGMENT

STATE OF CALIFORNIA COUNTY OF SACRAMENTO ON DEC. 14, 1000 BEFORE ME, LOI NETLY IN PERSONALLY APPEARED, R.J. BALLETRE

PERSONALLY KNOWN TO ME (OR PROVED TO ME ON THE BASIS OF SATISFACTORY EVIDENCE) TO BE THE PERSON(S) WHOSE NAME(S) IS/ARE SUBSCRIBED TO THE WITHIN INSTRUMENT AND ACKNOWLEDGED TO ME THAT HE/SHE/THEY EXECUTED THE SAME IN HIS/HER/THEIR AUTHORIZED CAPACITY(IES), AND THAT BY HIS/HER/THEIR SIGNATURE(S) ON THE INSTRUMENT THE PERSON(S), OR THE ENTITY UPON WHICH THE PERSON(S) ACTED, EXECUTED THE INSTRUMENT.

WITNESS MY HAND AND OFFICIAL SEAL.
SIGNATURE:
PRINTED NAME: LA NGWEN
MY PRINCIPAL PLACE OF BUSINESS IS THE
COUNTY OF: SACEAMENTO
MY COMMISSION EXPIRES: JAN. 10, 2509
MY COMMISSION NO.: 154356

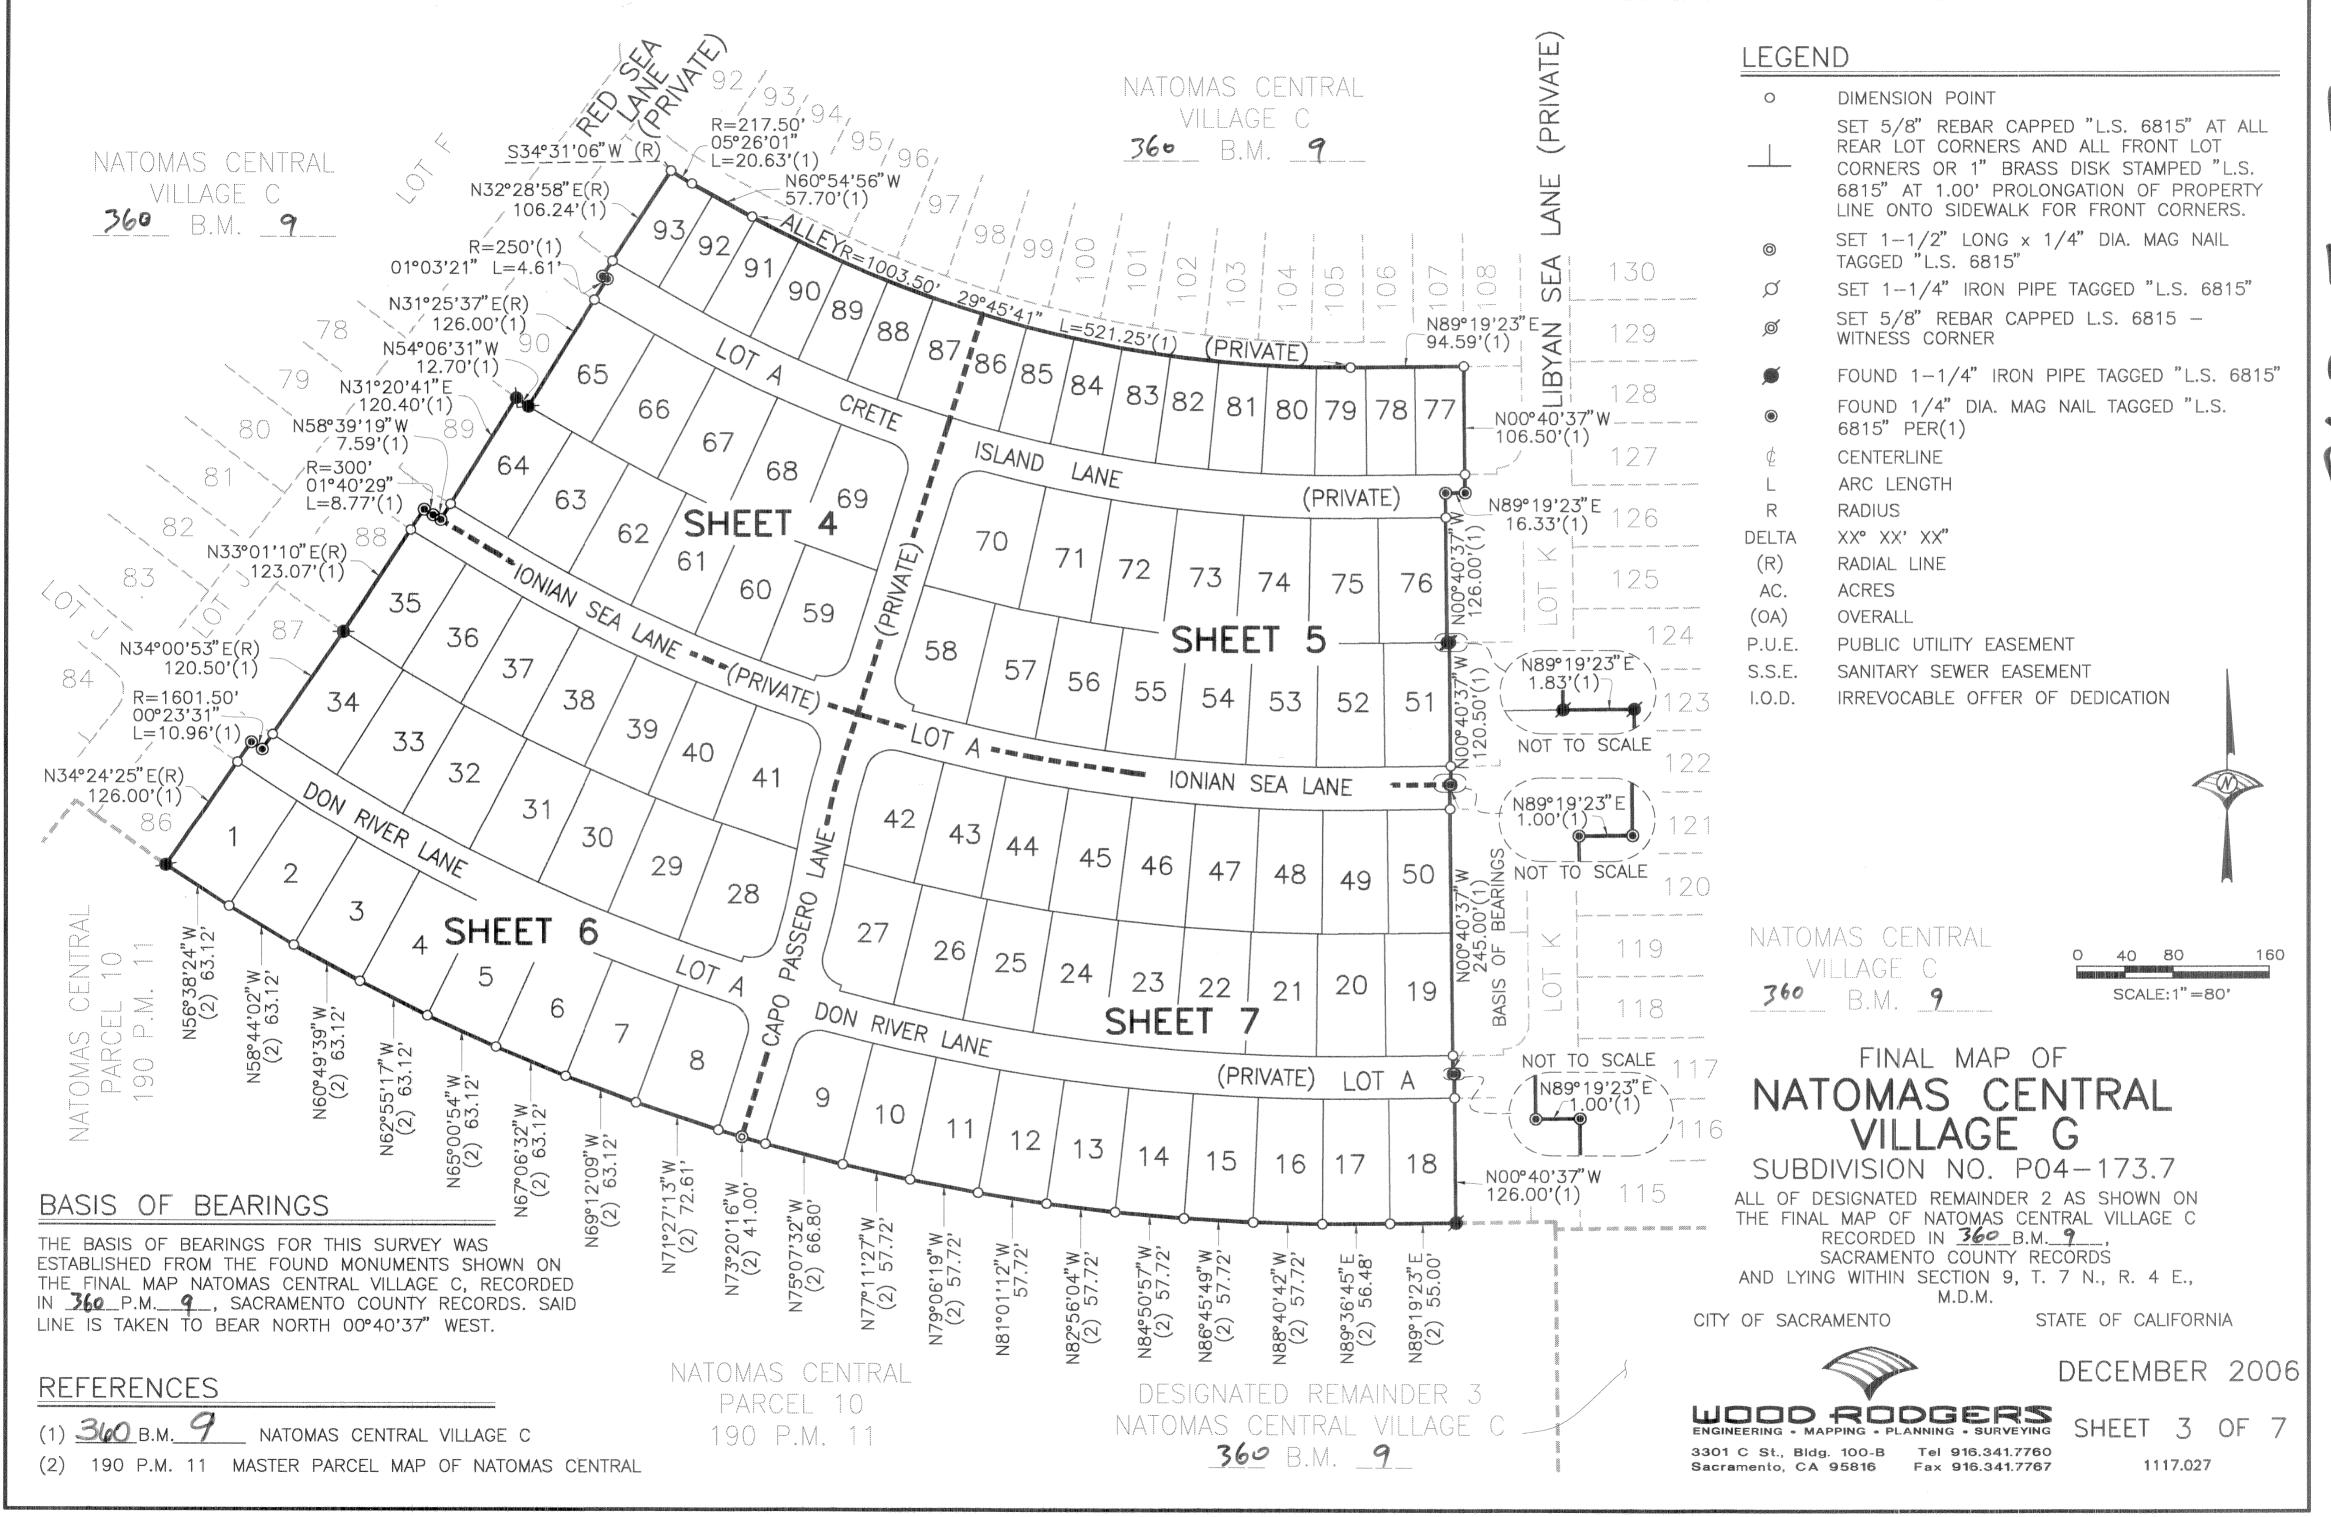




LINE TABLE


T1 N18°55'59"E 5.00'

CURVE TABLE

C2 R=1003.50' 00°11'35' C3 R=1094.50' 01°05'01' C4 R=1003.50' 02°19'46' C5 R=1003.50' 02°19'46' C6 R=1003.50' 02°19'46' C7 R=1003.50' 02°19'46' C8 R=1003.50' 02°19'46' C9 R=1094.50' 02°19'46' C10 R=270.50' 01°27'07' C11 R=250.00' 01°27'07	" L=40.80' " L=40.80' " L=40.80' " L=40.80' " L=40.80' " L=44.50' L=6.85'
--	---

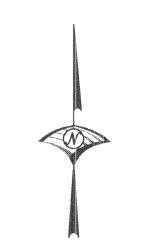

360

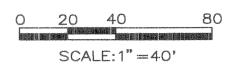

FINAL MAP OF NATOMAS CENTRAL VILLAGE G SUBDIVISION NO. P04-173.7

ALL OF DESIGNATED REMAINDER 2 AS SHOWN ON THE FINAL MAP OF NATOMAS CENTRAL VILLAGE C RECORDED IN 360 B.M. 9, SACRAMENTO COUNTY RECORDS AND LYING WITHIN SECTION 9, T. 7 N., R. 4 E., M.D.M.

CITY OF SACRAMENTO

STATE OF CALIFORNIA



Sacramento, CA 95816 Fax 916.341.7767

DECEMBER 2006


LIDDO FRONTE E FRESE 3301 C St., Bldg. 100-B Tel 916.341.7760

L=40.80

L=40.80°

L=40.80' L=40.80'

L=40.80' L=40.80' L=40.80' L=28.28' L=44.50'

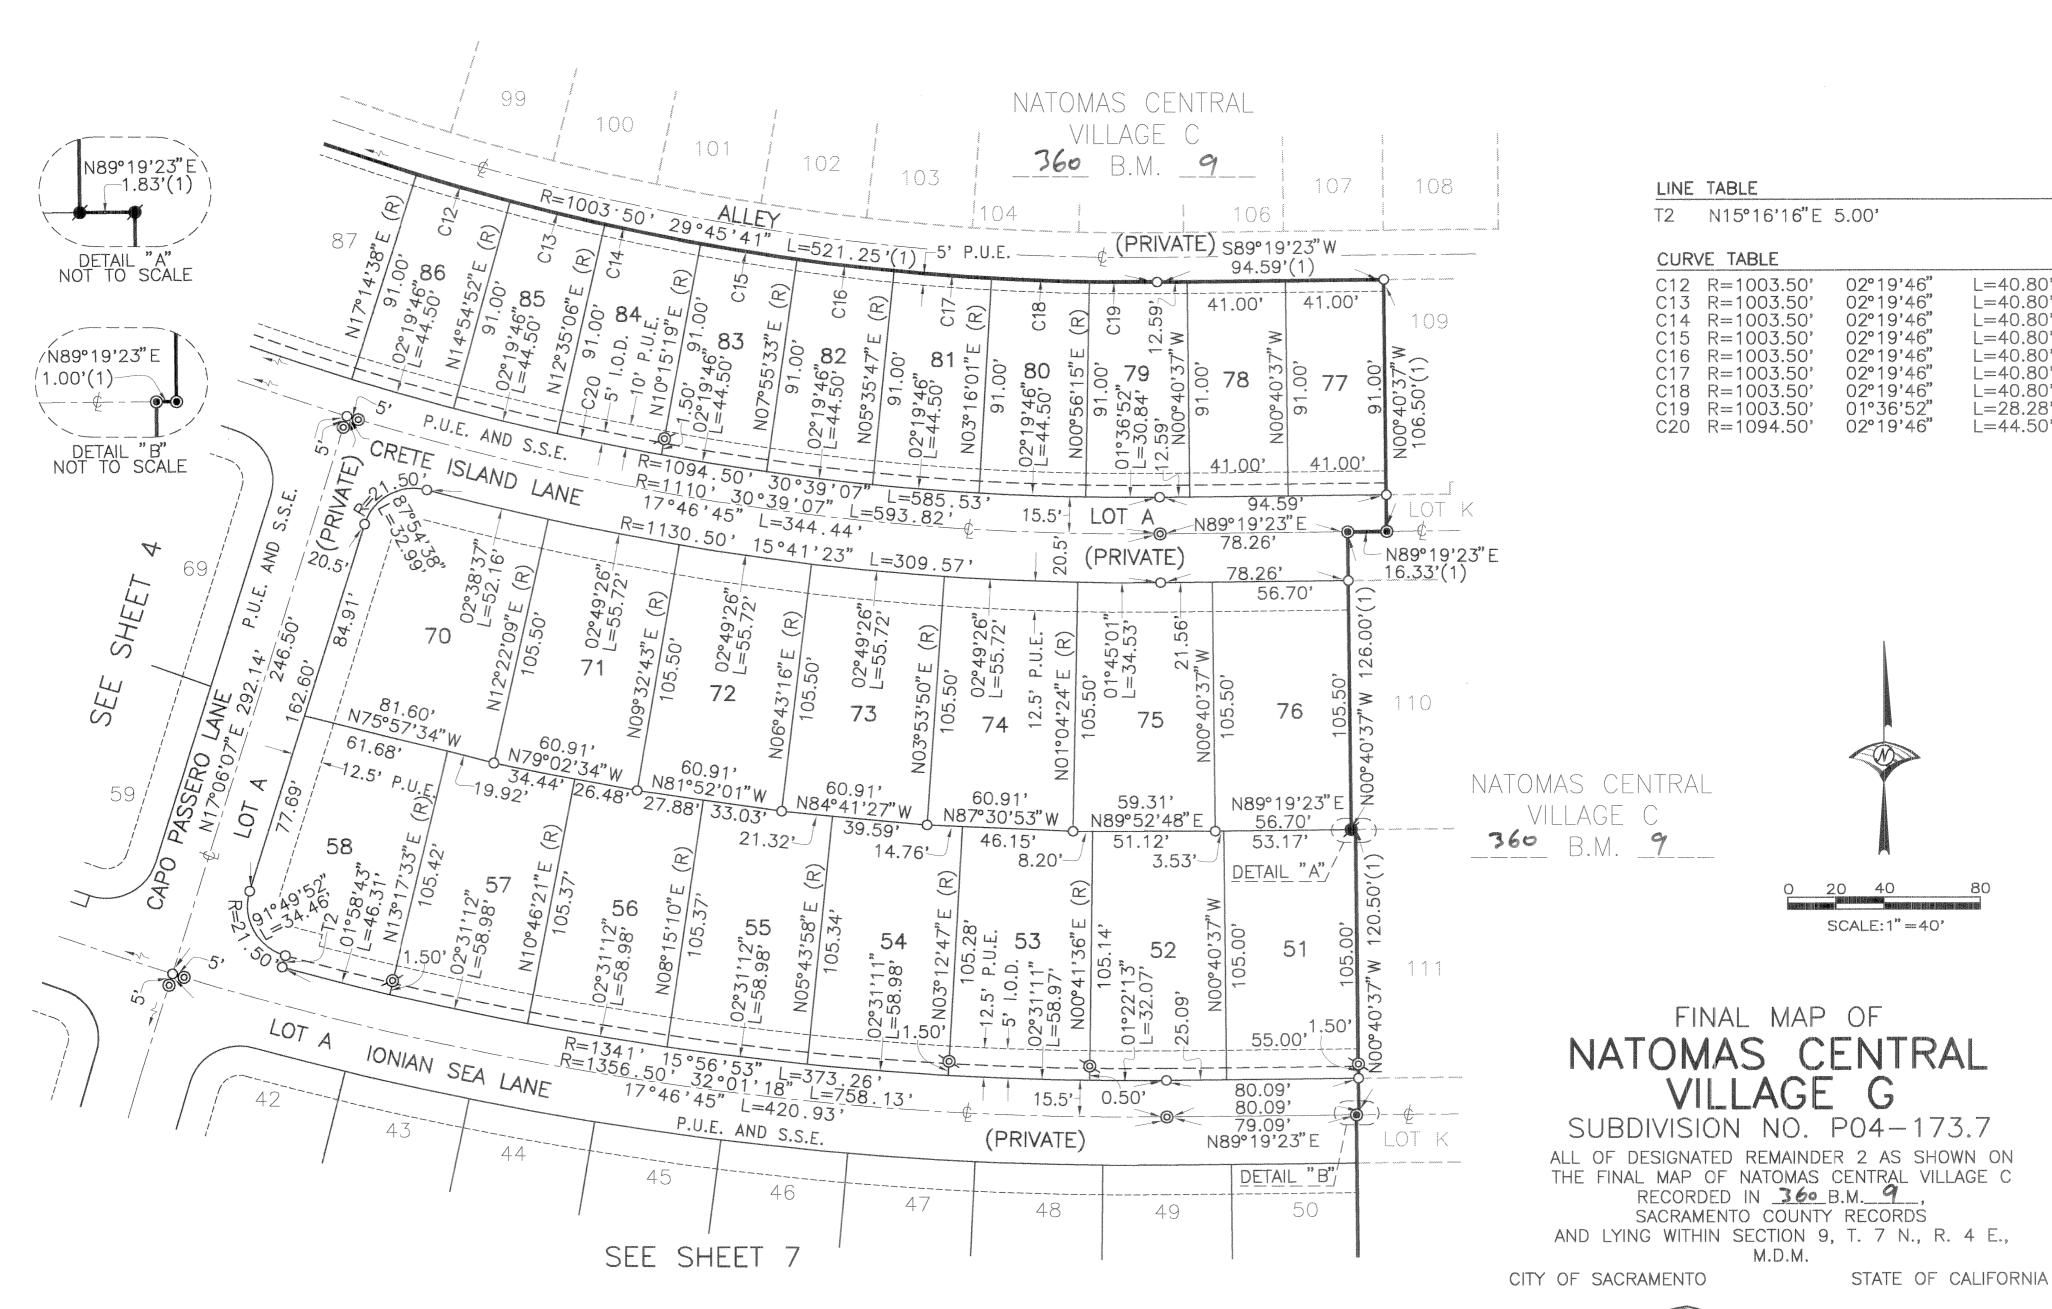

SEE SHEET 3 FOR BASIS OF BEARINGS, LEGEND. SEE SHEET 2 FOR NOTES.





DECEMBER 2006

LICOD - RODGE RS ENGINEERING - MAPPING - PLANNING - SURVEYING

3301 C St., Bldg. 100-B Tel 916.341.7760 Sacramento, CA 95816 Fax 916.341.7767

SHEET

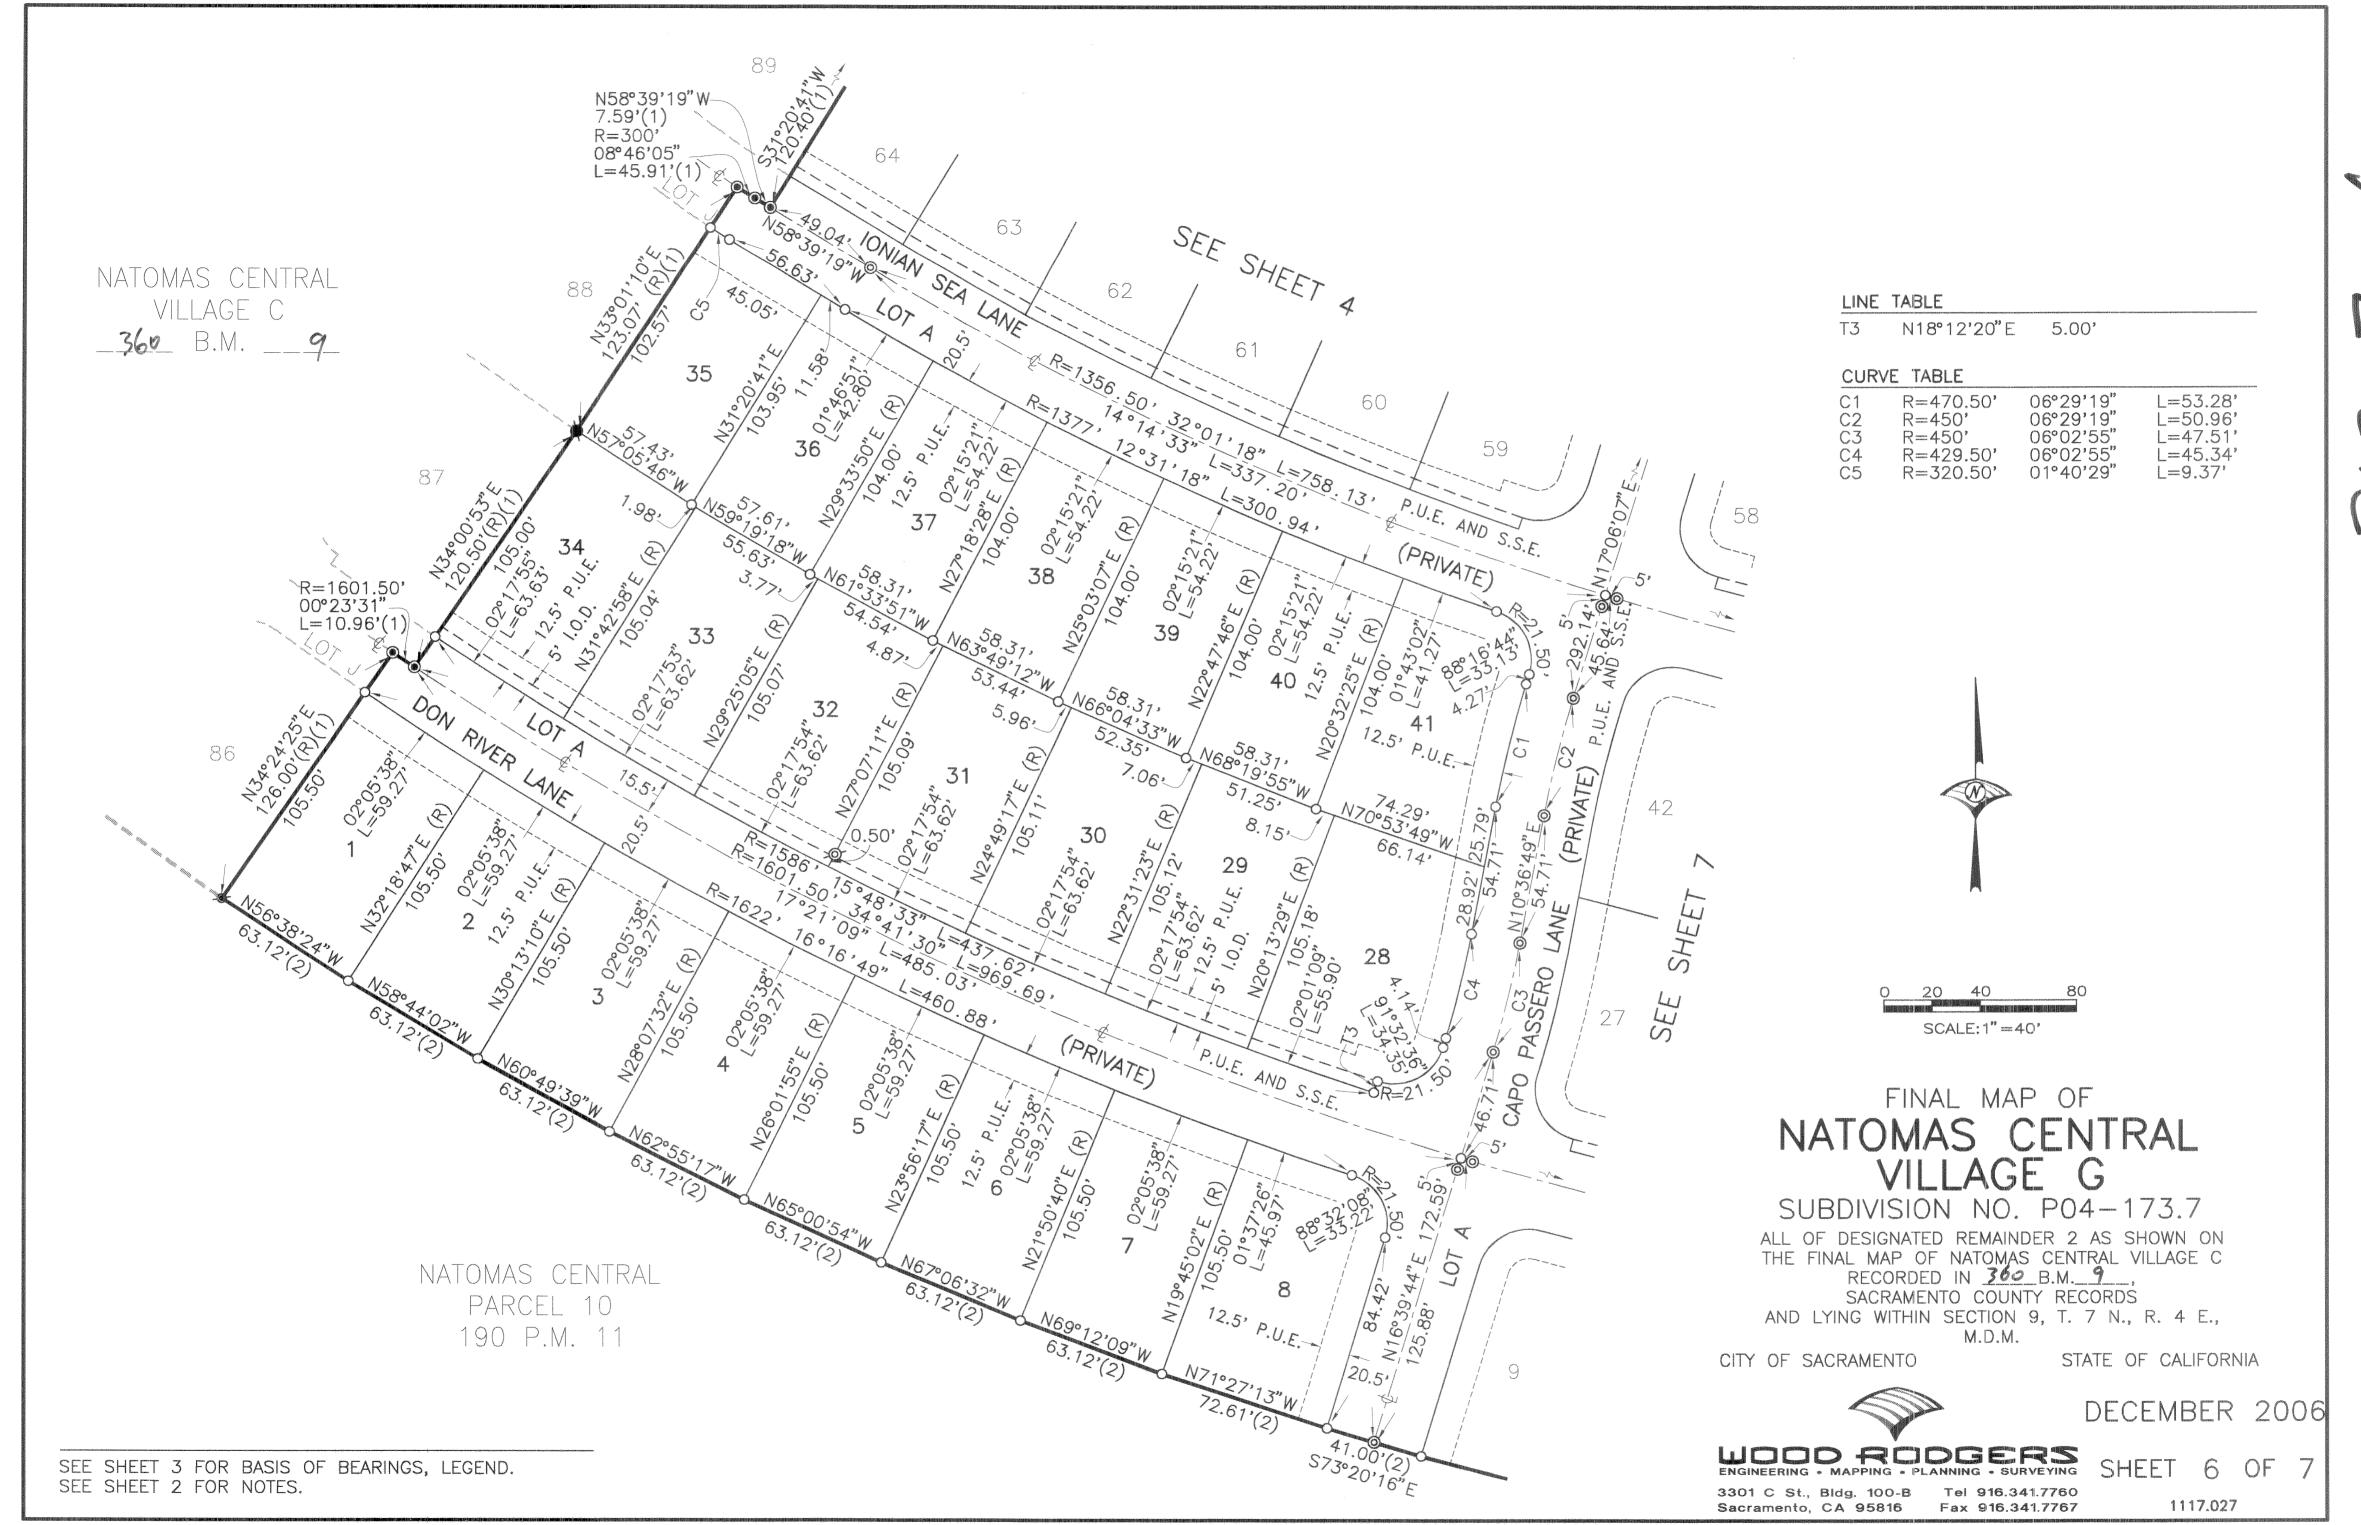

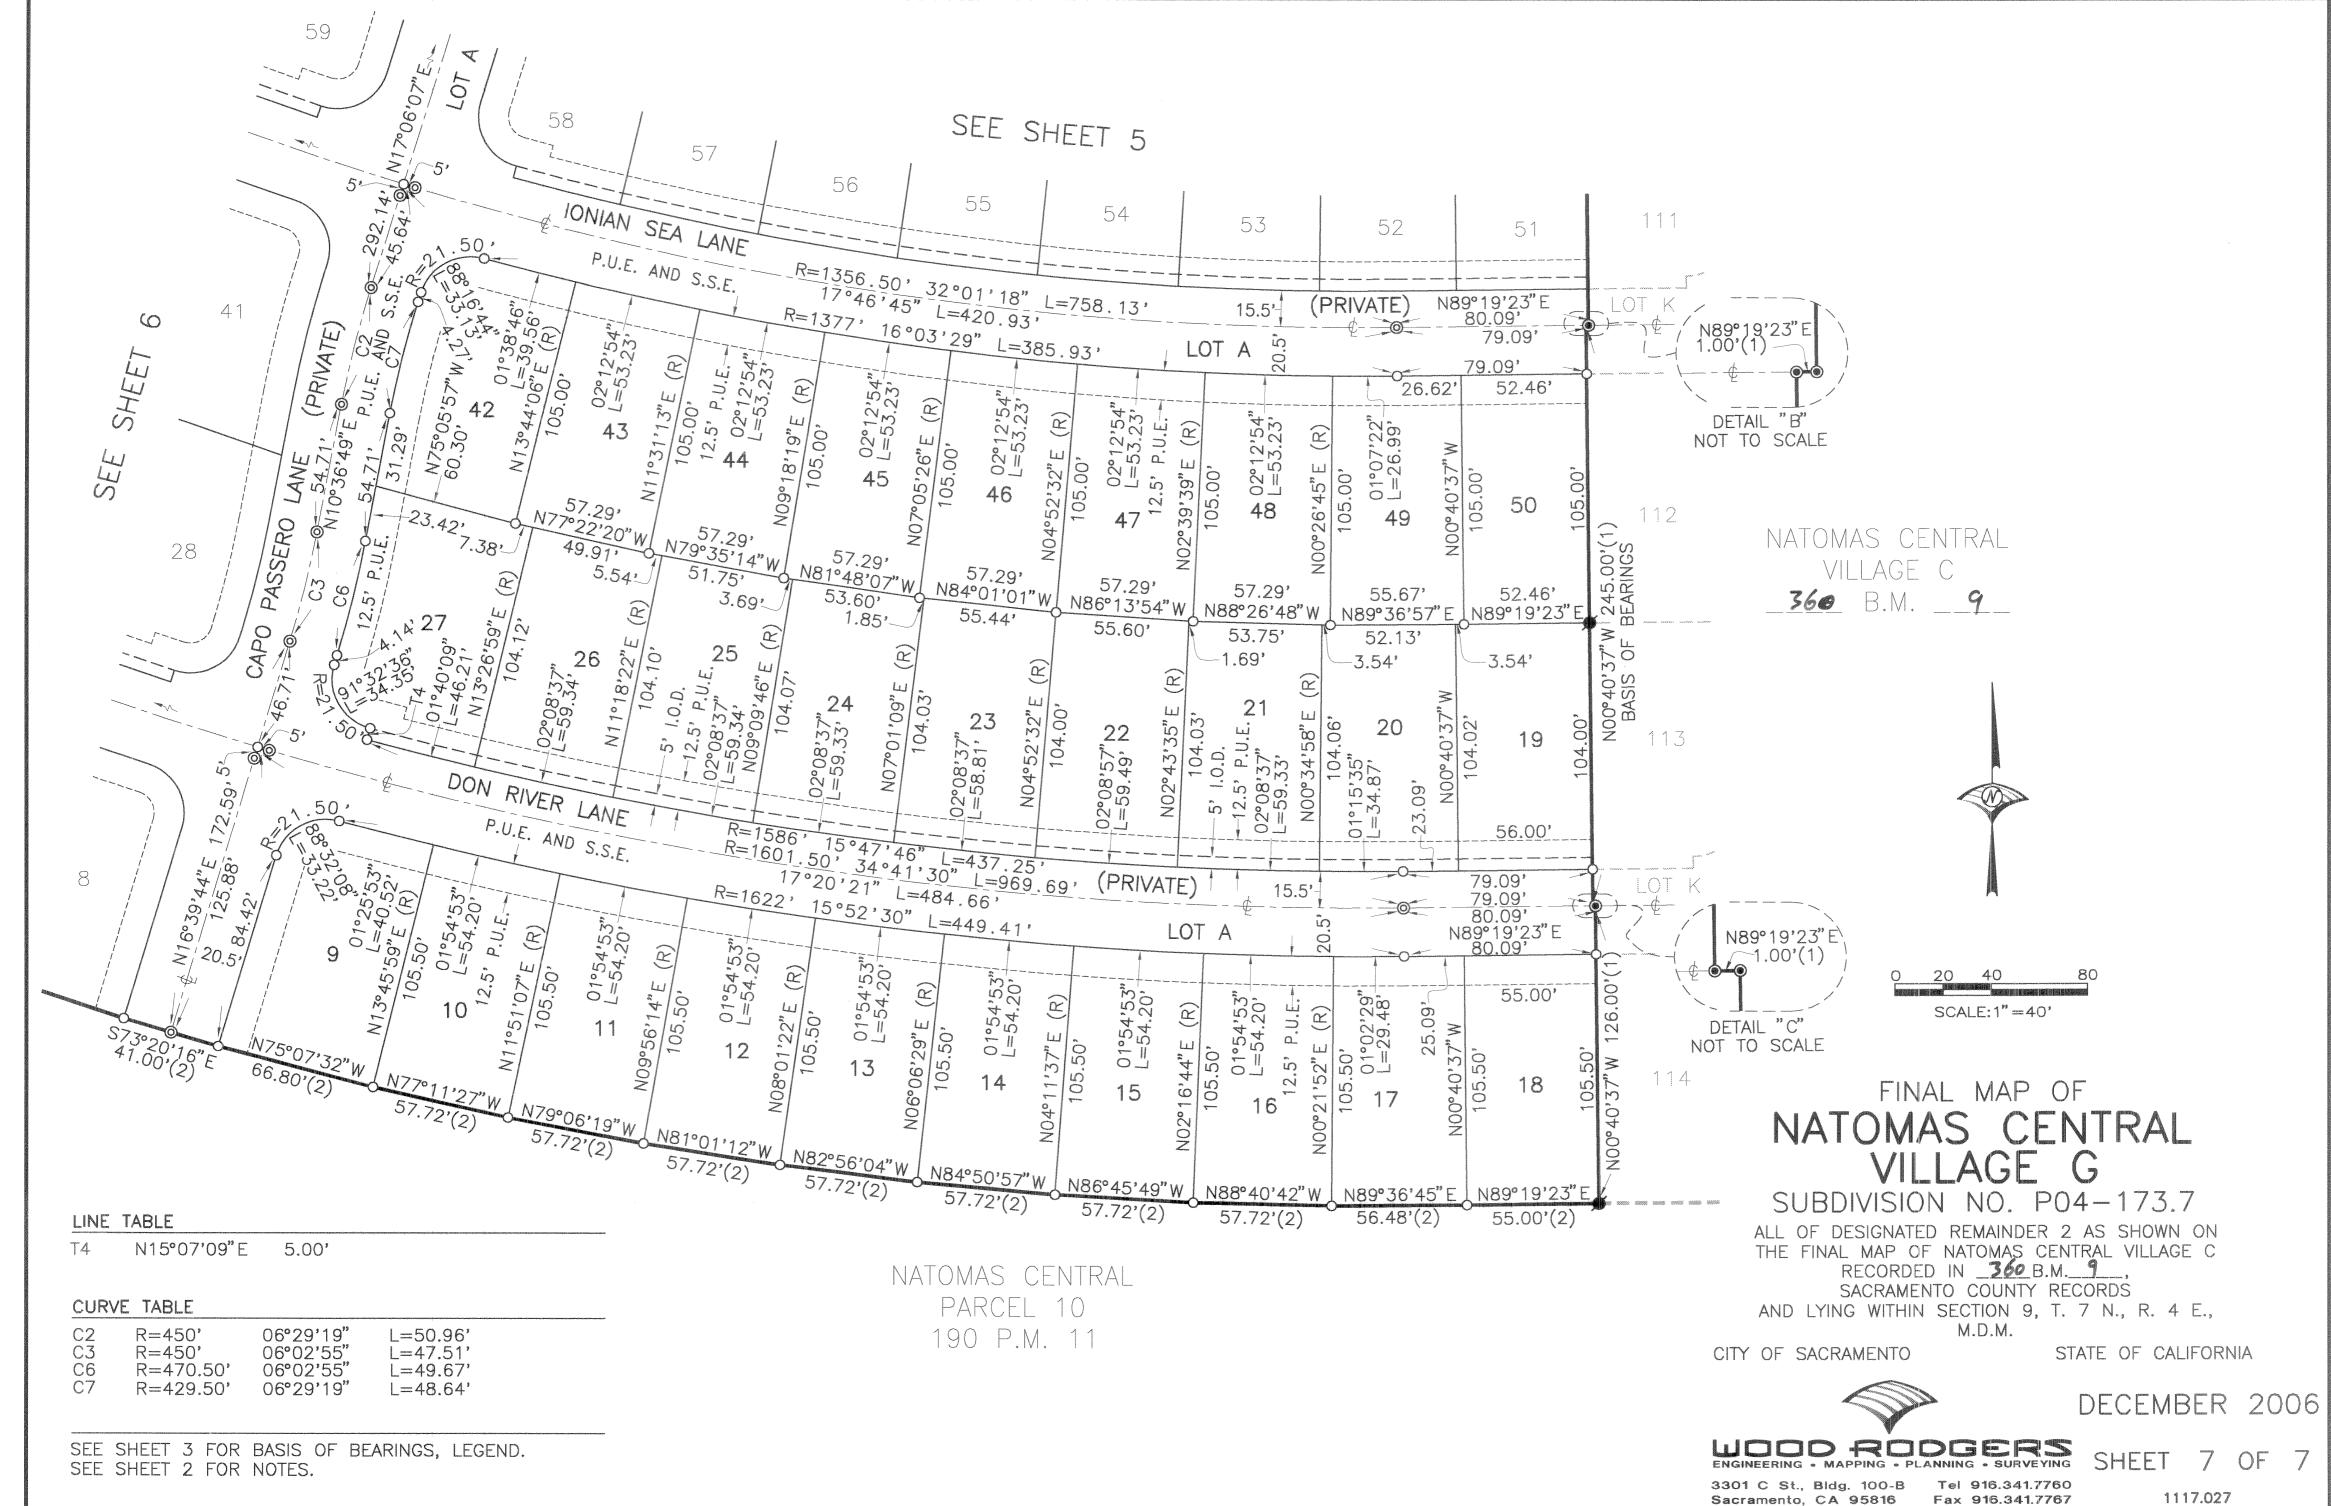

OWNER'S STATEMENT

THE UNDERSIGNED HEREBY CONSENT TO THE PREPARATION AND RECORDATION OF THIS FINAL MAP OF NATOMAS CENTRAL VILLAGE K AND DO HEREBY DEDICATE FOR SPECIFIC PURPOSES THE FOLLOWING:

- A. PURSUANT TO THE PROVISIONS OF SECTION 66475 OF THE SUBDIVISION MAP ACT, WE HEREBY IRREVOCABLY OFFER FOR DEDICATION TO THE CITY OF SACRAMENTO, AN EASEMENT FOR PUBLIC ROAD AND PUBLIC UTILITIES, ON, OVER, UNDER AND ACROSS THOSE STRIPS OF LAND SHOWN HEREON AND DESIGNATED "IRREVOCABLE OFFER OF DEDICATION" (I.O.D.).
- B. EASEMENTS FOR WATER AND GAS PIPES, AND FOR UNDERGROUND WIRES AND CONDUITS FOR ELECTRICAL, TELEPHONE AND TELEVISION SERVICES, TOGETHER WITH ANY AND ALL APPURTENANCES PERTAINING THERETO ON, OVER, UNDER, ACROSS THOSE STRIPS OF LAND TWELVE AND ONE HALF (12.5) FEET IN WIDTH AND CONTIGUOUS TO THE LANES AND PLACES SHOWN HEREON AND DESIGNATED "PUBLIC UTILITY EASEMENT" (P.U.E.).
- C. EASEMENTS AND RIGHT AT ANYTIME, OR FROM TIME TO TIME, TO CONSTRUCT, MAINTAIN, OPERATE, REPLACE, REMOVE OR RENEW ANY PUBLIC SERVICE FACILITIES IN, UPON, OR OVER AND ACROSS LOT C AS SHOWN HEREON AND DESIGNATED "PUBLIC UTILITY EASEMENT" (P.U.E.).
- D. AN EASEMENT FOR CONSTRUCTING AND MAINTAINING CENTRALIZED MAIL DELIVERY BOXES, PEDESTALS AND SLABS, TOGETHER WITH ANY AND ALL APPURTENANCES PERTAINING THERETO, INCLUDING PEDESTRIAN ACCESS FOR DELIVERY AND RECEIPT OF MAIL ON, OVER, UNDER AND ACROSS STRIPS OF LAND FIVE (5.00) FEET IN WIDTH, LYING CONTIGUOUS TO THE LANES AND PLACES SHOWN HEREON.
- E. EASEMENTS FOR THE INSTALLATION AND MAINTENANCE OF SEWER PIPES, TOGETHER WITH ANY AND ALL APPURTENANCES PERTAINING THERETO, ON, OVER, UNDER AND ACROSS LOT C AS SHOWN HEREON AND DESIGNATED "SANITARY SEWER EASEMENT" (S.S.E.).

NATOMAS INVESTORS, LLC,
A DELAWARE LIMITED LIABILITY COMPANY

BY: FARALLON CAPITAL MANAGEMENT, L.L.C., A DELAWARE LIMITED LIABILITY COMPANY ITS MANAGER

BY:
NAME: Stephen L. M: II ham
TITLE: Managing Member

K. HOVNANIAN FORECAST HOMES, INC., A CALIFORNIA CORPORATION

PRINT NAME: RJ. BALESTRERI
PRINT TITLE: Senior V. P.

FINAL MAP OF

NATOMAS CENTRAL VILLAGE K

SUBDIVISION NO. P04-173.11

ALL OF DESIGNATED REMAINDER 3 AND A PORTION OF DESIGNATED REMAINDER 4 AS SHOWN ON THE FINAL MAP OF NATOMAS CENTRAL VILLAGE 'C'

RECORDED IN 360 B.M. 9 , AND ALL OF PARCELS 10, "M" AND "N" AS SHOWN ON THE MASTER TITLE MAP OF NATOMAS CENTRAL RECORDER IN 190 P.M. 11, SACRAMENTO COUNTY RECORDS

AND LYING WITHIN SECTION 9, T. 7 N., R. 4 E., M.D.B. & M. CITY OF SACRAMENTO STATE OF CALIFORNIA



DECEMBER 2006

ENGINEERING • MAPPING • PLANNING • SURVEYING

3301 C St., Bldg, 100-B Tel 916.341.7760

SHEET 1 OF 9

1117.031

SURVEYOR'S STATEMENT

THIS MAP WAS PREPARED BY ME OR UNDER MY DIRECTION AND WAS BASED UPON A FIELD SURVEY IN CONFORMANCE WITH THE REQUIREMENTS OF THE SUBDIVISION MAP ACT AND LOCAL ORDINANCES AT THE REQUEST OF NATOMAS INVESTORS, LLC, AND K. HOVNANIAN FORECAST HOME, INC., IN DECEMBER, 2006. I HEREBY STATE THAT ALL THE MONUMENTS ARE OF THE CHARACTER AND OCCUPY THE POSITIONS INDICATED OR THAT THEY WILL BE SET IN THOSE POSITIONS BEFORE DECEMBER, 2007, AND THAT THE MONUMENTS ARE, OR WILL BE, SUFFICIENT TO ENABLE THE SURVEY TO BE RETRACED, AND THAT THIS FINAL MAP SUBSTANTIALLY CONFORMS TO THE CONDITIONALLY APPROVED TENTATIVE MAP.



MICHAEL E. LONG
P.L.S. 6815 EXP. 09-30-08
WOOD RODGERS, INC.

12/5/06

DATE

CITY ENGINEER'S STATEMENT

I HEREBY STATE THAT I HAVE EXAMINED THIS FINAL MAP OF "NATOMAS CENTRAL VILLAGE K", AND FIND IT TO BE SUBSTANTIALLY THE SAME AS THE TENTATIVE MAP APPROVED BY THE CITY OF SACRAMENTO PLANNING COMMISSION AND ANY APPROVED ALTERATIONS THEREOF; THAT ALL PROVISIONS OF THE SUBDIVISION MAP ACT AND ALL APPLICABLE CITY ORDINANCES HAVE BEEN COMPLIED WITH AND THAT I AM SATISFIED THAT SAID MAP IS TECHNICALLY CORRECT.

I HEREBY APPROVE THIS FINAL MAP OF "NATOMAS CENTRAL VILLAGE K", AND ACCEPT, SUBJECT TO IMPROVEMENTS, ON BEHALF OF THE PUBLIC, THE EASEMENTS AND RIGHTS-OF-WAY HEREON OFFERED FOR DEDICATION.

THE ABANDONMENT OF THE EASEMENTS, IRREVOCABLE OFFERS OF DEDICATION (I.O.D.), AND PRIVATE STREETS SUBJECT TO IRREVOCABLE OFFERS OF DEDICATION (P.S.S.I.O.D.) LISTED HEREON PURSUANT TO SECTION 66434(g) OF THE GOVERNMENT CODE ARE HEREBY APPROVED.



RONALD S. FONG, P.E. 28492, C3/31/08 SENIOR ENGINEER

CITY OF SACRAMENTO, CALIFORNIA

1-10-07 DATE

IOTARY'S ACKNOWLEDGMENT

COUNTY OF San Fegucisco

ON Dec. 7, 2006 BEFORE ME, Stagenhynn Stegal PERSONALLY APPEARED, Stephen D. Millham

PERSONALLY KNOWN TO ME (OR PROVED TO ME ON THE BASIS OF SATISFACTORY EVIDENCE) TO BE THE PERSON(S) WHOSE NAME(S) IS/ARE SUBSCRIBED TO THE WITHIN INSTRUMENT AND ACKNOWLEDGED TO ME THAT HE/SHE/THEY EXECUTED THE SAME IN HIS/HER/THEIR AUTHORIZED CAPACITY(IES), AND THAT BY HIS/HER/THEIR SIGNATURE(S) ON THE INSTRUMENT THE PERSON(S), OR THE ENTITY UPON WHICH THE PERSON(S) ACTED, EXECUTED THE INSTRUMENT.

NOTARY'S ACKNOWLEDGMENT

STATE OF CALIFORNIA
COUNTY OF SACRAMONTO

ON DEC 14, 2006 BEFORE ME, LOI NGUYEN
PERSONALLY APPEARED, R.J. BALESTREPLI

PERSONALLY KNOWN TO ME (OR PROVED TO ME ON THE BASIS OF SATISFACTORY EVIDENCE) TO BE THE PERSON(S) WHOSE NAME(S) IS/ARE SUBSCRIBED TO THE WITHIN INSTRUMENT AND ACKNOWLEDGED TO ME THAT HE/SHE/THEY EXECUTED THE SAME IN HIS/HER/THEIR AUTHORIZED CAPACITY(IES), AND THAT BY HIS/HER/THEIR SIGNATURE(S) ON THE INSTRUMENT THE PERSON(S), OR THE ENTITY UPON WHICH THE PERSON(S) ACTED, EXECUTED THE INSTRUMENT.

WITNESS MY HAND AND OFFICIAL SEAL.
SIGNATURE:
PRINTED NAME: LOI NIGUEN
MY PRINCIPAL PLACE OF BUSINESS IS THE
COUNTY OF: SACRAM FUTO
MY COMMISSION EXPIRES: JAN. 10, 1001
MY COMMISSION NO .: 1543566

CITY CLERK'S STATEMENT

I HEREBY ATTEST TO THE APPROVAL OF THIS FINAL MAP OF "NATOMAS CENTRAL VILLAGE K".

DATE:	1.10.07	S. Myuns	,
		distribution of the control of the c	Annual service and the service of th
		ST CITY CLERK	
		OTTAL OF CAODALIERIT	·/~
		CITY OF SACRAMENT	()
			w

RECORDER'S STATEMENT

ACCEPTED FOR RECORD AND FILED IN THE OFFICE OF THE RECORDER OF SACRAMENTO COUNTY IN BOOK 363 OF MAPS, AT PAGE 1., THIS 11 DAY OF JOHN , 2007, AT 10 HOURS, 14 MINUTES, A.M., TITLE TO THE LAND INCLUDED IN THIS SUBDIVISION BEING VESTED AS PER CERTIFICATE NO. 6931 ON FILE IN THIS OFFICE.

Craig A Kramer

RECORDER OF SACRAMENTO COUNTY

STATE OF CALIFORNIA

DOCUMENT NO.: 200701110418

BY: Sandy Sharron

FEE: \$ 159°

	*****	G	A		D		S	C	R	HINEMARKSONIA	P	-	SANDARAZINGA.	0		Chamber
--	-------	---	---	--	---	--	---	---	---	----------------------	---	---	---------------	---	--	---------

SEE SHEET 9

BENEFICIARY'S STATEMENT

K HOVNANIAN FORECAST HOMES, INC., AS BENEFICIARY UNDER DEED OF TRUST RECORDED ON DECEMBER 21, 2004, IN BOOK 20041221, PAGE 1219, OFFICIAL RECORDS OF SACRAMENTO COUNTY, HEREBY CONSENT TO THE PREPARATION AND RECORDATION OF THIS MAP.

BY:		STORESTON OF THE PERSON OF THE		O PRINCIPAL PRIN
NΑ	ME:	Ŕ.J.	BALES	TREN

TITLE: SENIOR V. P.

DECEMBER 15,2006

NOTARY'S ACKNOWLEDGMENT

STATE OF CALIFORNIA COUNTY OF SACRAMENTO

ON DEC. 15, 2006 BEFORE ME, LOI NGUYEN

PERSONALLY APPEARED, R.J. BALLETTE

PERSONALLY KNOWN TO ME (OR PROVED TO ME ON THE BASIS OF SATISFACTORY EVIDENCE) TO BE THE PERSON(S) WHOSE NAME(S) IS/ARE SUBSCRIBED TO THE WITHIN INSTRUMENT AND ACKNOWLEDGED TO ME THAT HE/SHE/THEY EXECUTED THE SAME IN HIS/HER/THEIR AUTHORIZED CAPACITY(IES), AND THAT BY HIS/HER/THEIR SIGNATURE(S) ON THE INSTRUMENT THE PERSON(S), OR THE ENTITY UPON WHICH THE PERSON(S) ACTED, EXECUTED THE INSTRUMENT.

BASIS OF BEARINGS

MY COMMISSION NO .: 154356C

THE BASIS OF BEARINGS FOR THIS SURVEY WAS ESTABLISHED FROM THE FOUND MONUMENTS SHOWN ON THE FINAL MAP NATOMAS CENTRAL VILLAGE C, RECORDED IN _____B.M.____, SACRAMENTO COUNTY RECORDS. SAID LINE IS TAKEN TO BEAR NORTH 00°40'37" WEST.

FINAL MAP OF

NATOMAS CENTRAL VILLAGE K

SUBDIVISION NO. P04-173.11

ALL OF DESIGNATED REMAINDER 3 AND A PORTION OF DESIGNATED REMAINDER 4 AS SHOWN ON THE FINAL MAP OF NATOMAS CENTRAL VILLAGE 'C'

RECORDED IN 360 B.M. 9, AND ALL OF PARCELS 10, "M" AND "N" AS SHOWN ON THE MASTER TITLE MAP OF NATOMAS CENTRAL RECORDER IN 190 P.M. 11, SACRAMENTO COUNTY RECORDS

AND LYING WITHIN SECTION 9, T. 7 N., R. 4 E., M.D.B. & M. CITY OF SACRAMENTO STATE OF CALIFORNIA



DECEMBER 2006

3301 C St., Bldg. 100-B Tel 916.341.7760


Sacramento, CA 95816 Fax 916.341,7767


SHEET 2 OF 9

1117.031

NOTES

- 1. ALL CURVES ARE DIMENSIONED WITH RADIUS, DELTA AND ARC LENGTH. ALL DISTANCES SHOWN ARE FEET AND DECIMALS THEREOF.
- 2. TOTAL AREA OF THIS FINAL MAP IS 15.70± ACRES GROSS. CONSISTING OF 71 RESIDENTIAL LOTS, 3 MISCELLANEOUS LOTS AND 1 DESIGNATED REMAINDER.
- 3. THE SACRAMENTO MUNICIPAL UTILITY DISTRICT HAS EXISTING 69 KV OVERHEAD FACILITIES LOCATED ON THE NORTH SIDE OF DEL PASO ROAD AND ON THE EAST SIDE OF EL CENTRO ROAD.
- 4. LOTS A AND B SHALL BE GRANTED IN FEE TO THE CITY OF SACRAMENTO FOR DRAINAGE PURPOSES.
- 5. LOT C SHALL BE GRANTED TO THE HOMEOWNERS ASSOCIATION FOR PRIVATE RECIPROCAL INGRESS AND EGRESS OF ADJOINING LOTS.
- 6. AN EASEMENT SHALL BE GRANTED I.O.D. IN FEE TO THE HOMEOWNERS ASSOCIATION OVER LOTS A AND B FOR ACCESS AND LANDSCAPING PURPOSES.
- 7. THE LOTS CREATED BY THIS MAP SHALL BE DEVELOPED IN ACCORDANCE WITH RECORDED AGREEMENT FOR CONVEYANCE OF EASEMENTS
- 8. THE LOTS CREATED BY THIS MAP SHALL BE DEVELOPED IN ACCORDANCE WITH RECORDED HOLD HARMLESS AGREEMENT PER _BOOK__X_, PAGE__X_, -0.R.
- 9. THE LOTS CREATED BY THIS MAP ARE SUBJECT TO AN AVIGATION EASEMENT PER BOOK 20060420, PAGE 1463, O.R.
- 10. THE PRIVATE STREET SUBJECT TO IRREVOCABLE OFFER OF DEDICATION (P.S.S.I.O.D.) PER 190 P.M. 11, NOT SHOWN HEREON IS ABANDONED PURSUANT TO SECTION 66434(q) OF THE GOVERNMENT CODE.
- 11. THE PUBLIC UTILITY EASEMENT (P.U.E.), PER 190 P.M. 11, NOT SHOWN HEREON IS ABANDONED PURSUANT TO SECTION 66434(g) OF THE GOVERNMENT CODE.
- 12. THE IRREVOCABLE OFFER OF DEDICATION IN FEE DESIGNATED AS PARCELS "M" AND "N" PER 190 P.M. 11 NOT SHOWN HEREON IS ABANDONED PURSUANT TO SECTION 66434(g) OF THE GOVERNMENT CODE.
- 13. A 5/8" REBAR CAPPED "L.S. 6815" WILL BE SET ALONG RESIDENTIAL BOUNDARY LINES 1.00' BEFORE THE INTERSECTION WITH LOT C IN LOTS 53-71.
- 14. AREAS FOR LETTERED LOTS ARE AS FOLLOWS:
- LOT A: 0.09± ACRES
- LOT B: 0.08± ACRES
- LOT C: 2.65± ACRES

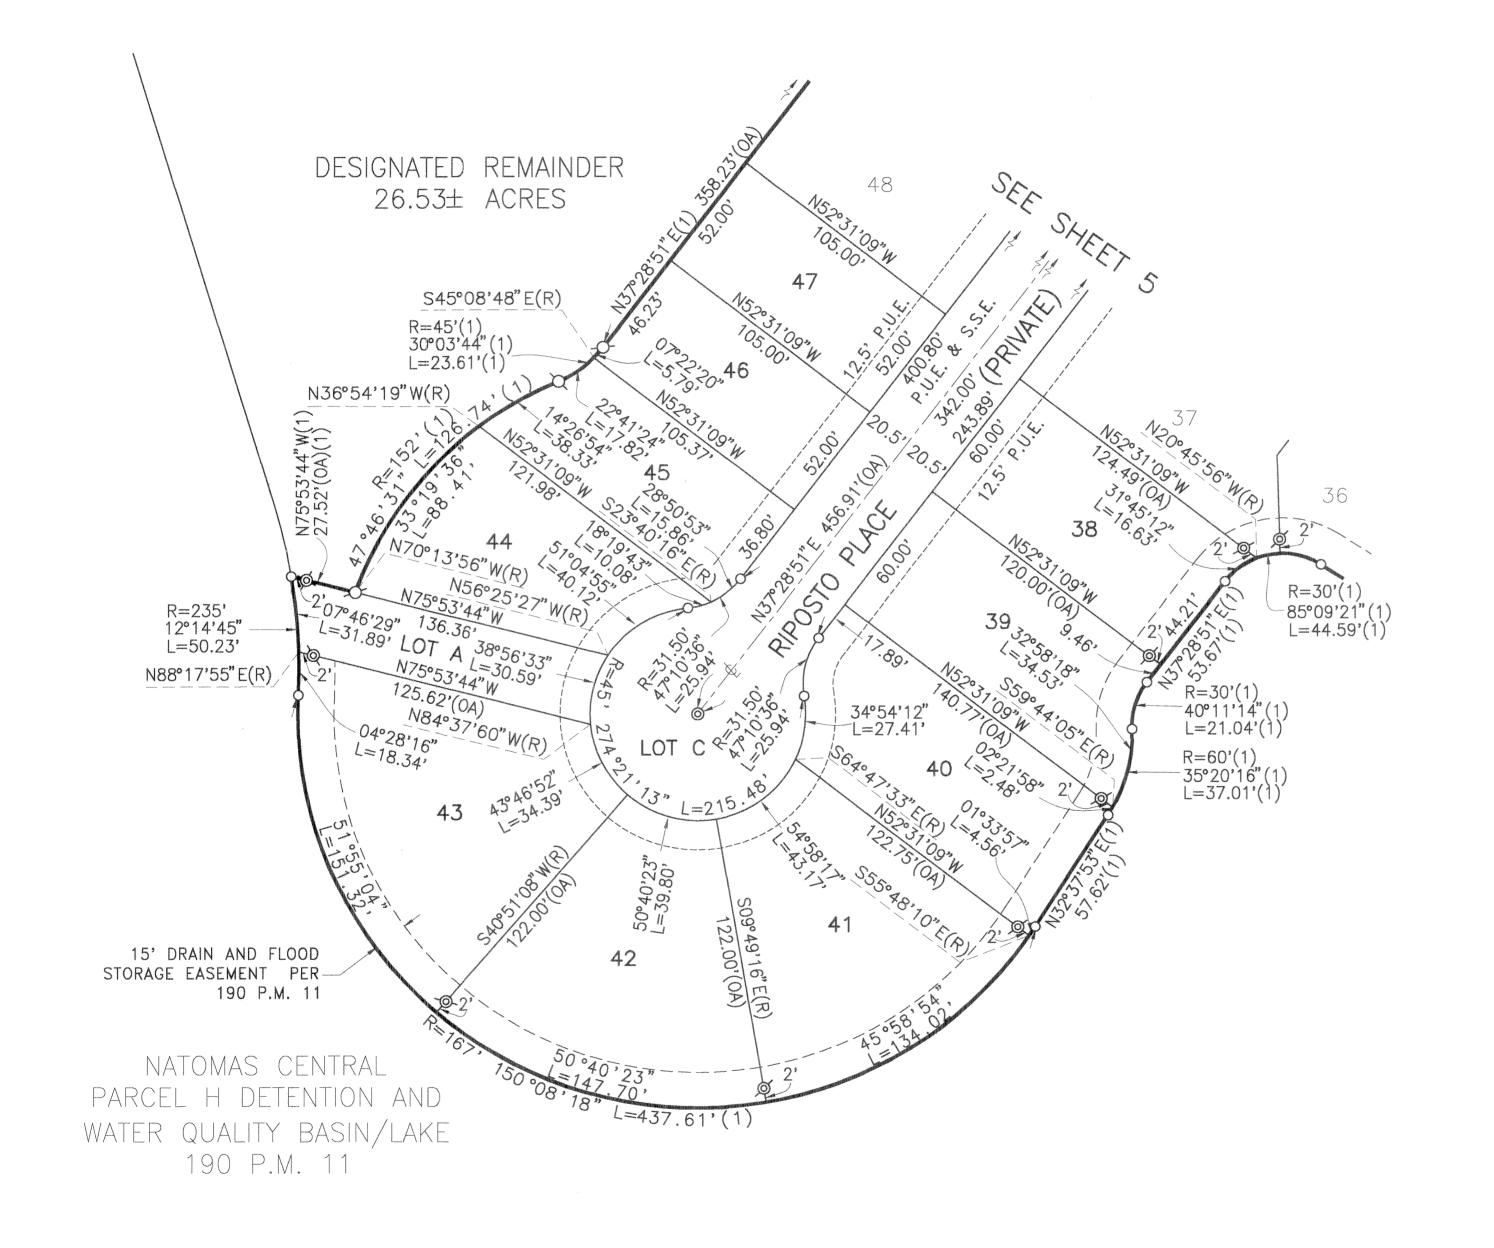

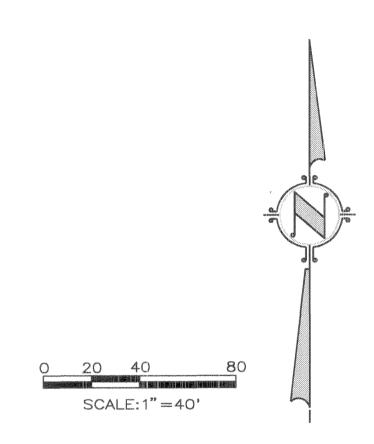

FINAL MAP OF NATOMAS CENTRAL

SUBDIVISION NO. P04-173.11

ALL OF DESIGNATED REMAINDER 3 AND A PORTION OF DESIGNATED REMAINDER 4 AS SHOWN ON THE FINAL MAP OF NATOMAS CENTRAL VILLAGE 'C'

RECORDED IN 360 B.M. 9, AND ALL OF PARCELS 10, "M" AND "N" AS SHOWN ON THE MASTER TITLE MAP OF NATOMAS CENTRAL RECORDER IN 190 P.M. 11, SACRAMENTO COUNTY RECORDS

AND LYING WITHIN SECTION 9, T. 7 N., R. 4 E., M.D.B. & M. STATE OF CALIFORNIA CITY OF SACRAMENTO



DECEMBER 2006


LICOD - RODGE RS ENGINEERING - MAPPING - PLANNING - SURVEYING


SHEET 4 OF 9

3301 C St., Bldg. 100-B Tel 916.341.7760 Sacramento, CA 95816 Fax 916.341.7767

1117.031

SEE SHEET 2 FOR BASIS OF BEARINGS AND NOTES AND SHEET 3 FOR REFERENCES, AND LEGEND.

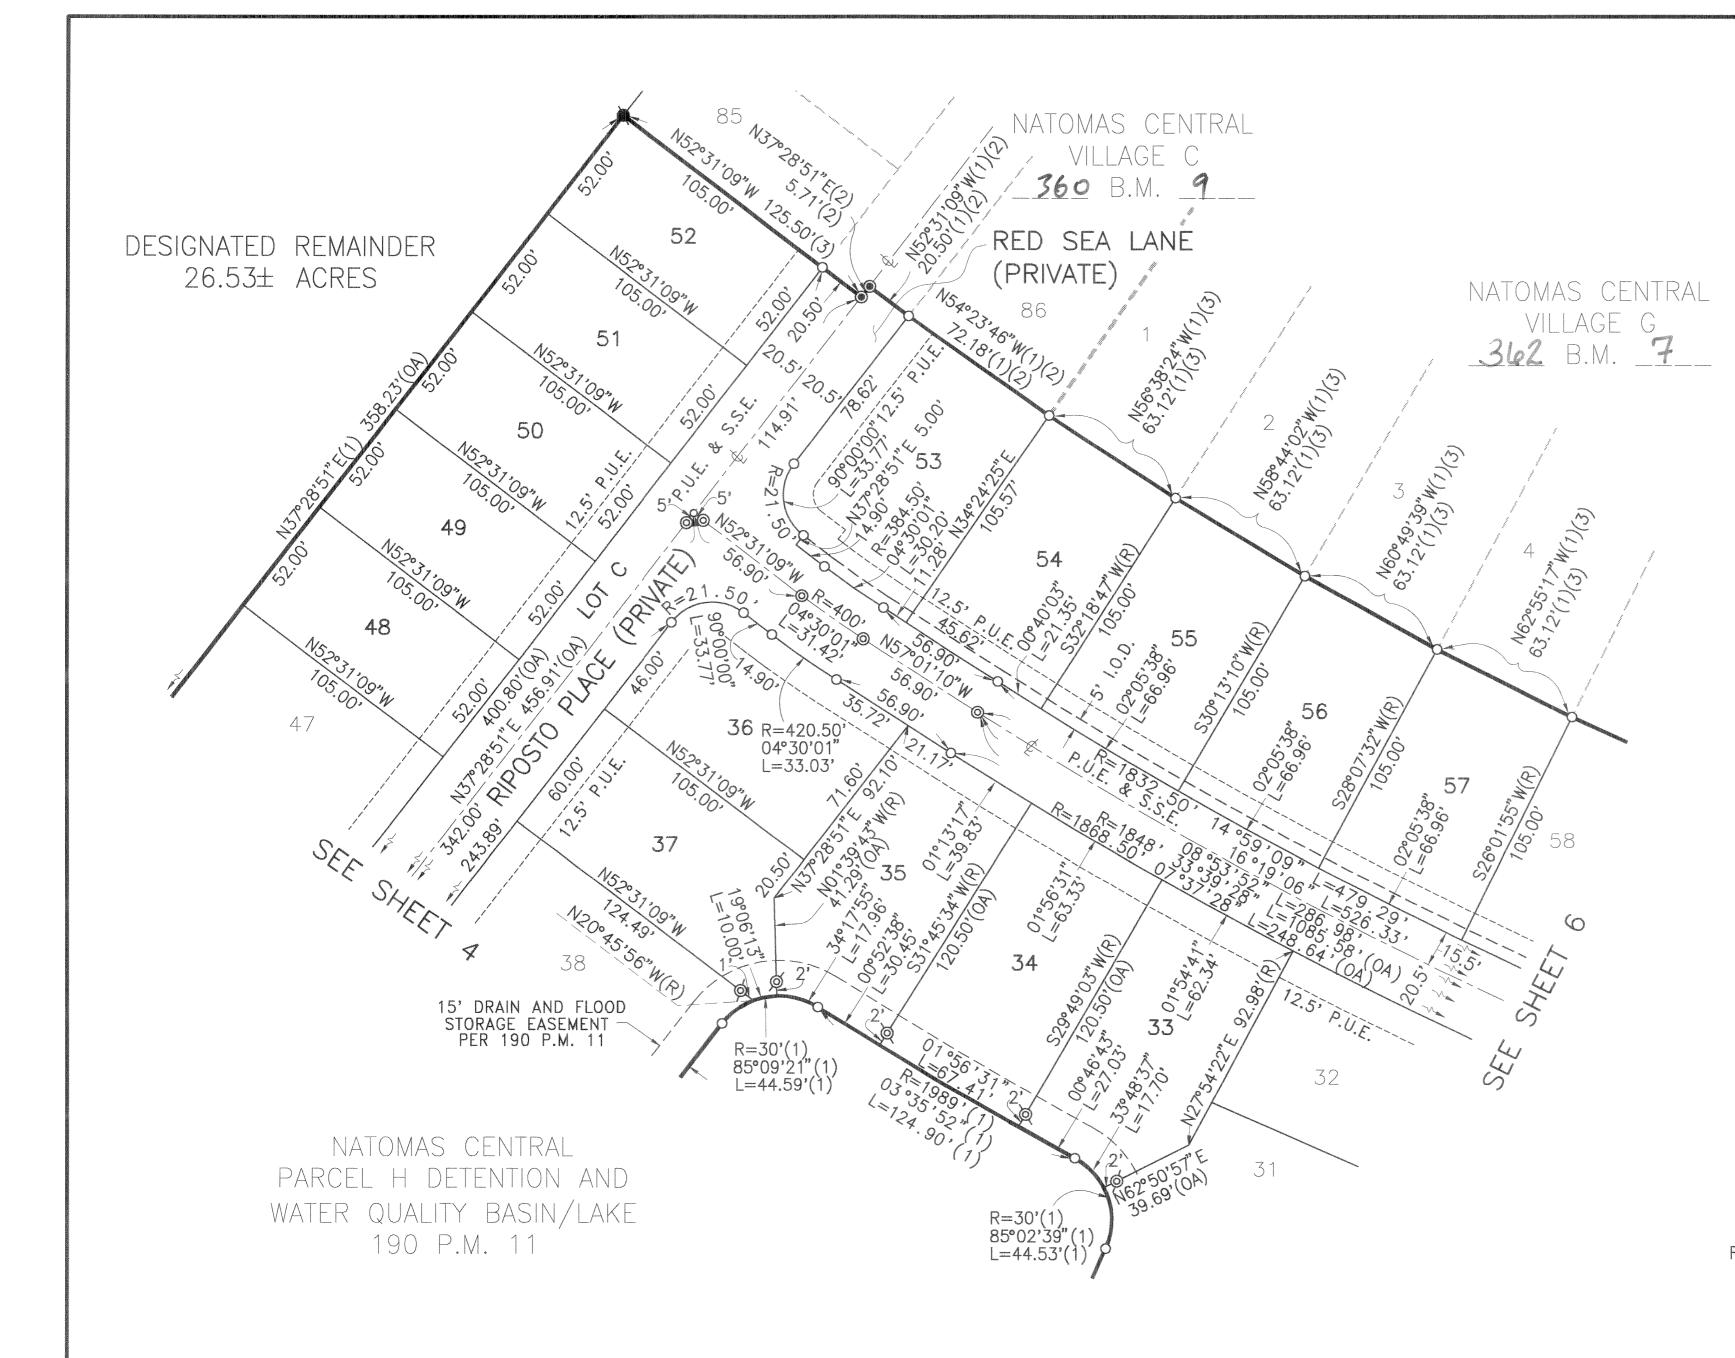

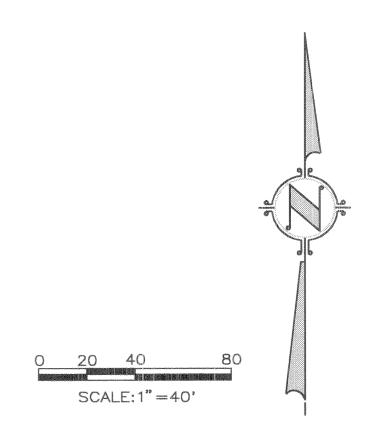

FINAL MAP OF NATOMAS CENTRAL

SUBDIVISION NO. P04-173.11

ALL OF DESIGNATED REMAINDER 3 AND A PORTION OF DESIGNATED REMAINDER 4 AS SHOWN ON THE FINAL MAP OF NATOMAS CENTRAL VILLAGE 'C'

RECORDED IN 360 B.M. 9, AND ALL OF PARCELS 10, "M" AND "N" AS SHOWN ON THE MASTER TITLE MAP OF NATOMAS CENTRAL RECORDER IN 190 P.M. 11, SACRAMENTO COUNTY RECORDS

AND LYING WITHIN SECTION 9, T. 7 N., R. 4 E., M.D.B. & M. CITY OF SACRAMENTO STATE OF CALIFORNIA




DECEMBER 2006


LOOD RODGERS SHEET 5 OF 9

3301 C St., Bldg. 100-B Tel 916.341.7760 Sacramento, CA 95816 Fax 916.341.7767

1117.031

SEE SHEET 2 FOR BASIS OF BEARINGS AND NOTES AND SHEET 3 FOR REFERENCES, AND LEGEND.

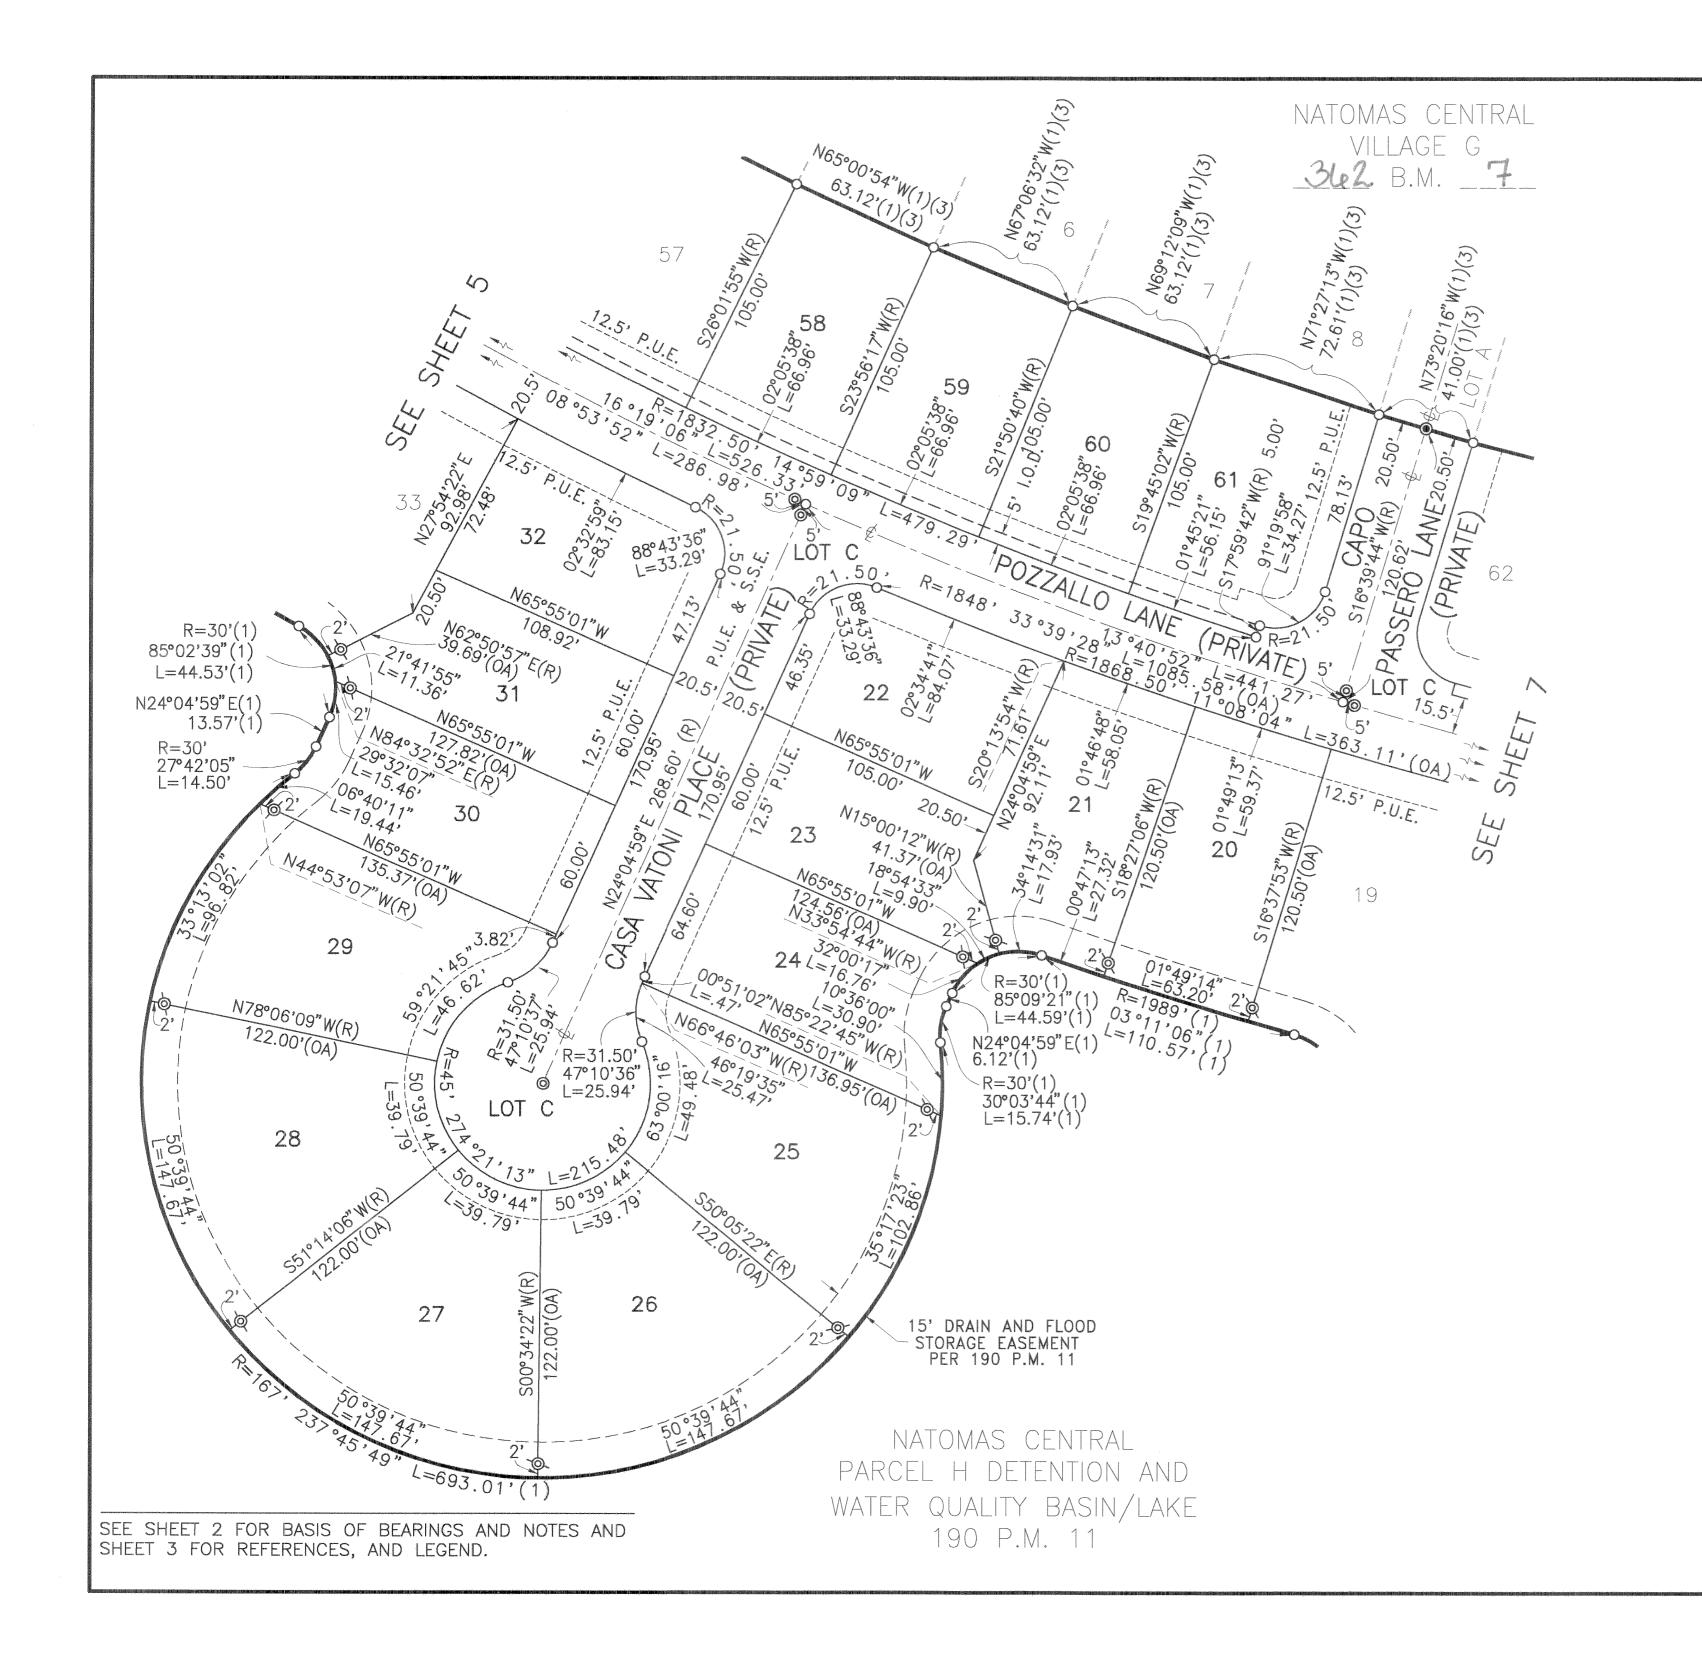

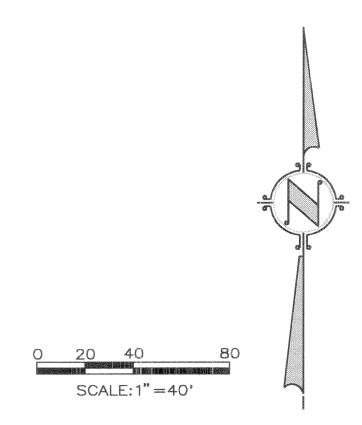

FINAL MAP OF NATOMAS CENTRAL VILLAGE K

SUBDIVISION NO. P04-173.11

ALL OF DESIGNATED REMAINDER 3 AND A PORTION OF DESIGNATED REMAINDER 4 AS SHOWN ON THE FINAL MAP OF NATOMAS CENTRAL VILLAGE 'C'

RECORDED IN 360 B.M. 9, AND ALL OF PARCELS 10, "M" AND "N" AS SHOWN ON THE MASTER TITLE MAP OF NATOMAS CENTRAL RECORDER IN 190 P.M. 11, SACRAMENTO COUNTY RECORDS


AND LYING WITHIN SECTION 9, T. 7 N., R. 4 E., M.D.B. & M. CITY OF SACRAMENTO STATE OF CALIFORNIA



DECEMBER 2006


LOOD RODGERS SHEET 6 OF 9

3301 C St., Bldg. 100-B Tel 916.341.7760 Sacramento, CA 95816 Fax 916.341.7767

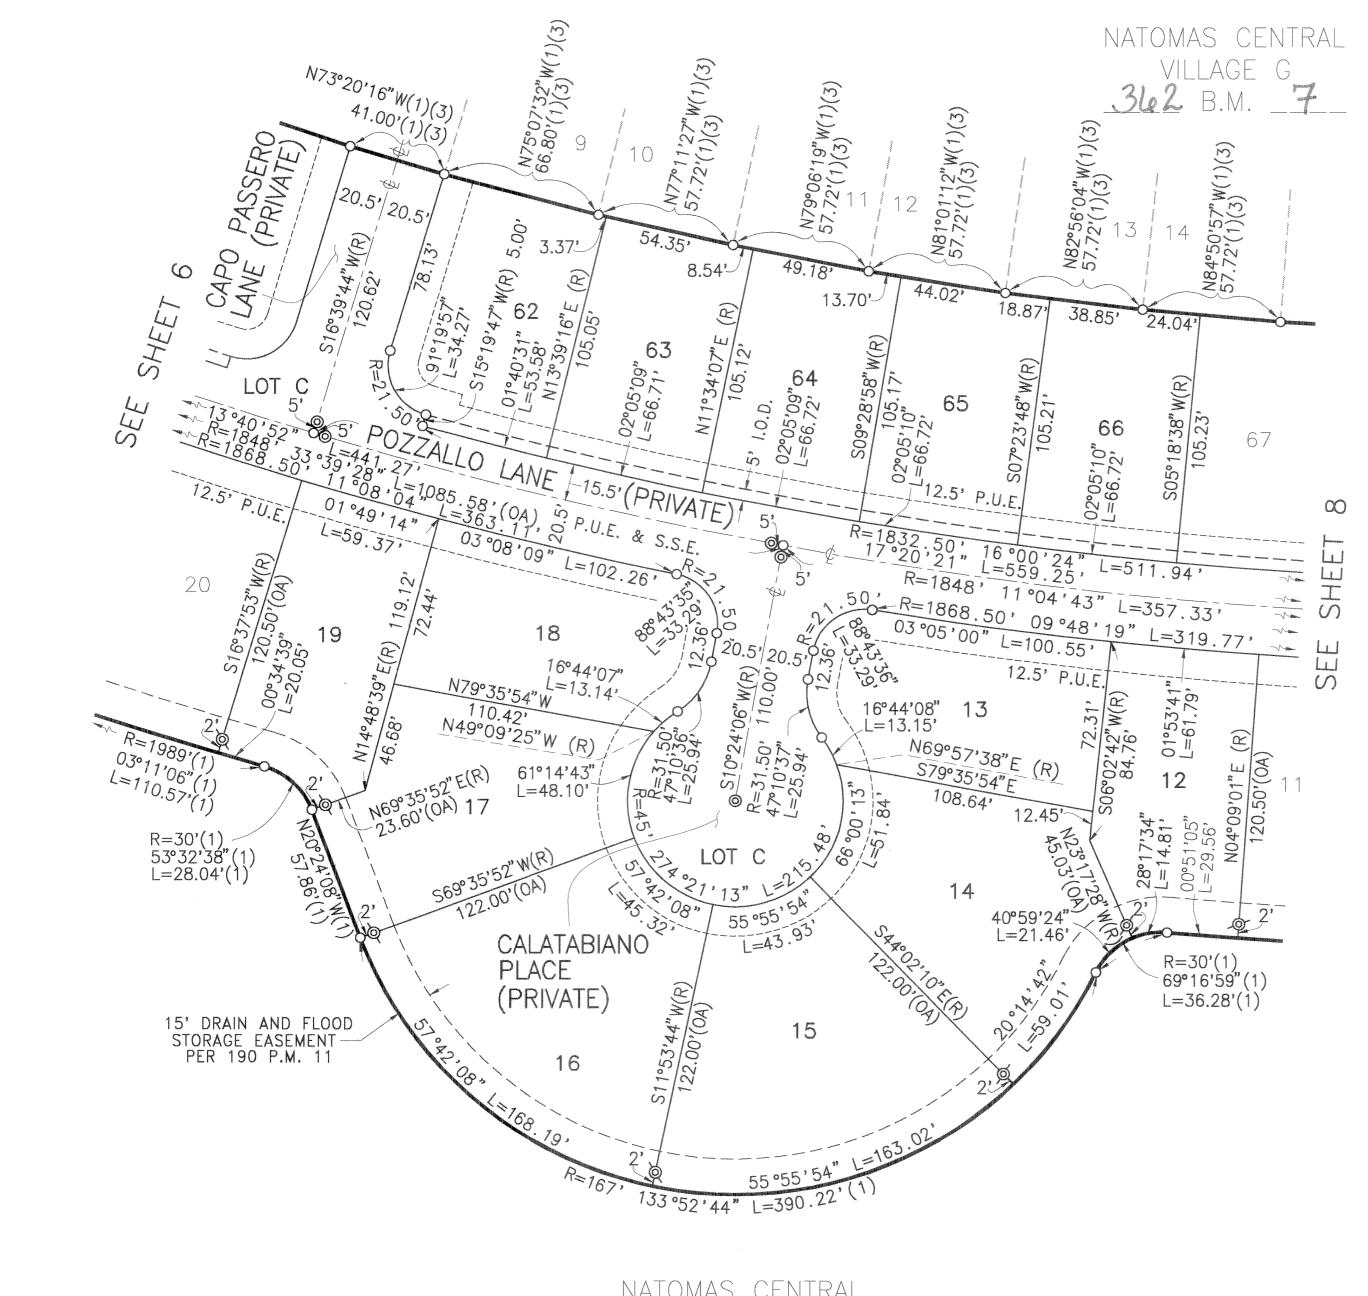

NATOMAS CENTRAL
PARCEL H DETENTION AND
WATER QUALITY BASIN/LAKE
190 P.M. 11

SEE SHEET 2 FOR BASIS OF BEARINGS AND NOTES AND SHEET 3 FOR REFERENCES, AND LEGEND.

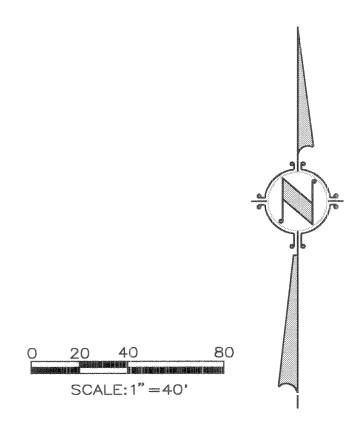

PINAL MAP OF NATOMAS CENTRAL VILLAGE K

SUBDIVISION NO. P04-173.11

ALL OF DESIGNATED REMAINDER 3 AND A PORTION OF DESIGNATED REMAINDER 4 AS SHOWN ON THE FINAL MAP OF NATOMAS CENTRAL VILLAGE 'C'

RECORDED IN 360 B.M. 9, AND ALL OF PARCELS 10, "M" AND "N" AS SHOWN ON THE MASTER TITLE MAP OF NATOMAS CENTRAL RECORDER IN 190 P.M. 11,

SACRAMENTO COUNTY RECORDS

AND LYING WITHIN SECTION 9, T. 7 N., R. 4 E., M.D.B. & M.

CITY OF SACRAMENTO STATE OF CALIFORNIA




DECEMBER 2006

UDDD FCDDCFF35
ENGINEERING • MAPPING • PLANNING • SURVEYING


3301 C St., Bldg. 100-B Tel 916.341.7760 Sacramento, CA 95816 Fax 916.341.7767

SHEET 7 OF 9

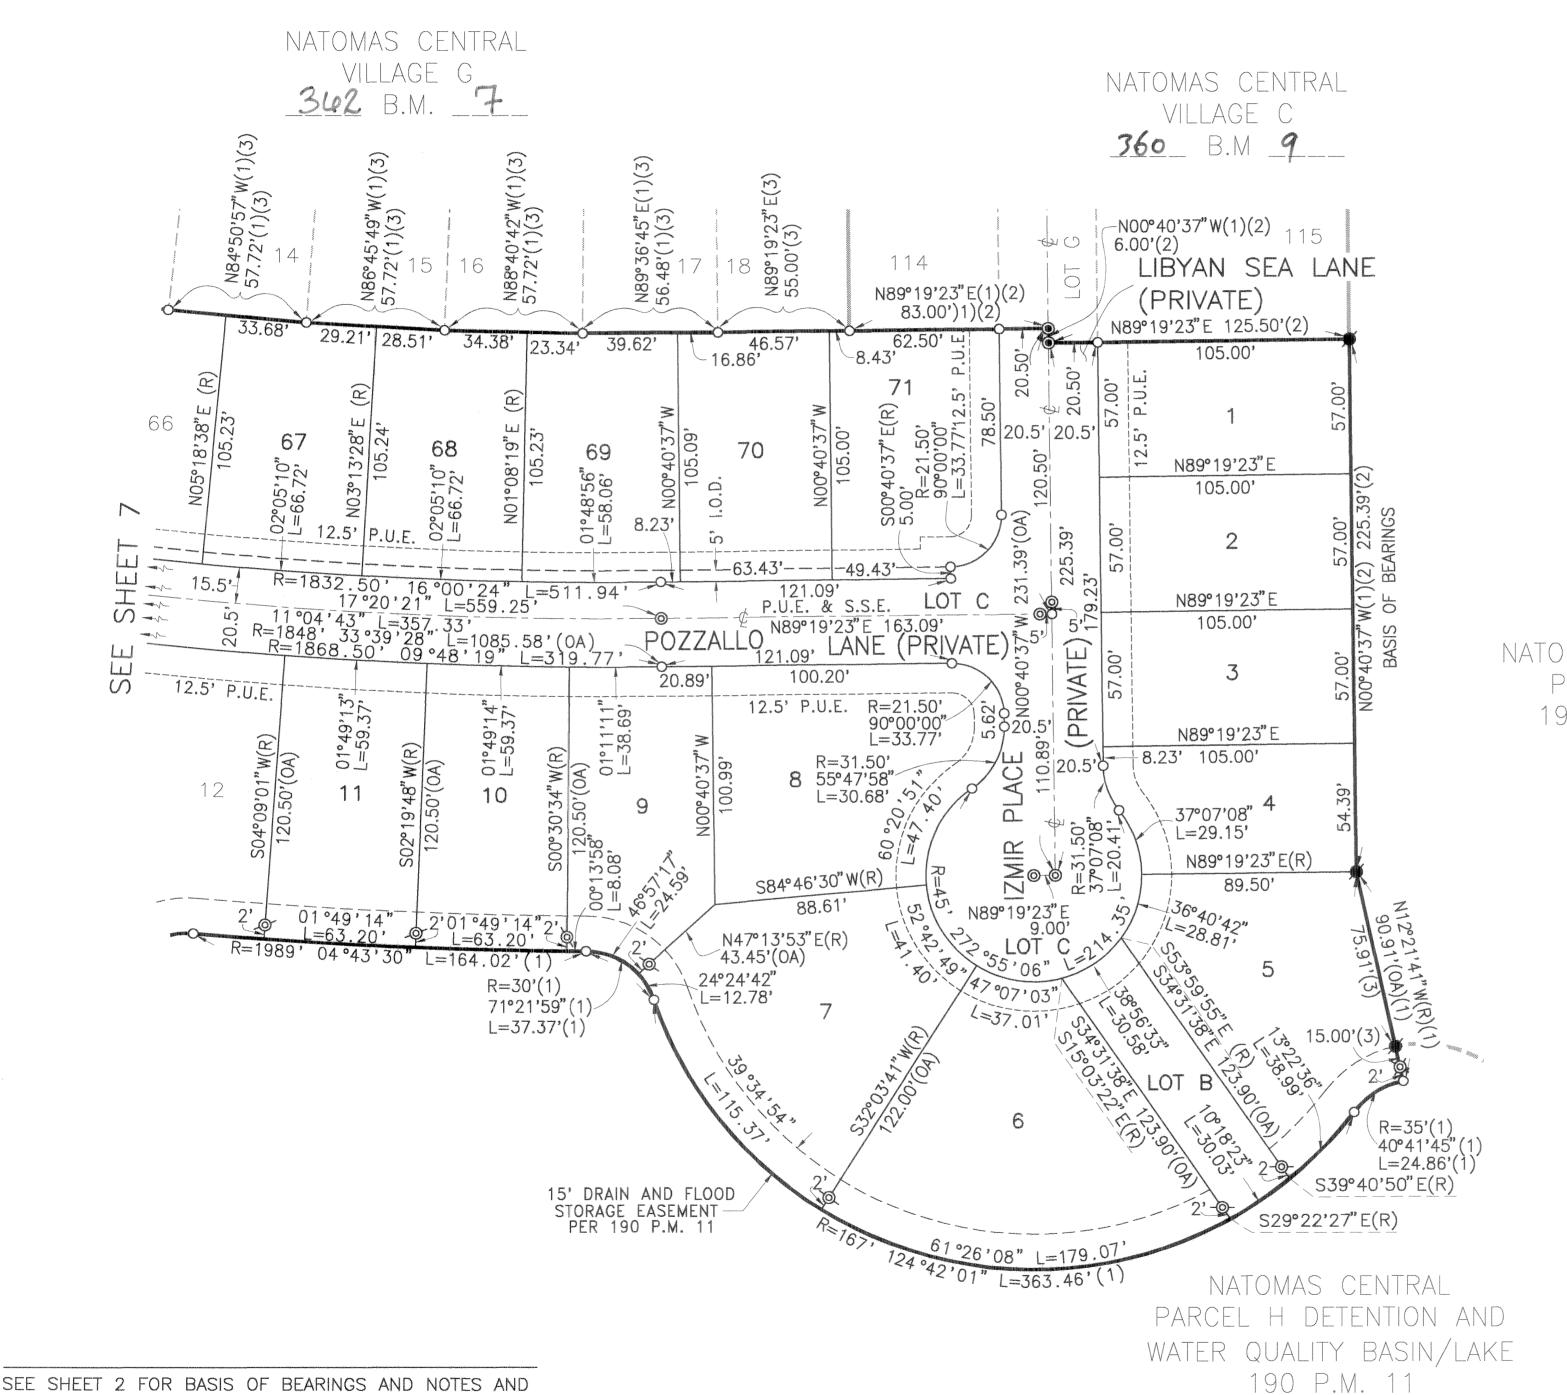

SHEET 3 FOR REFERENCES, AND LEGEND.

NATOMAS CENTRAL PARCEL 20 190 P.M. 20

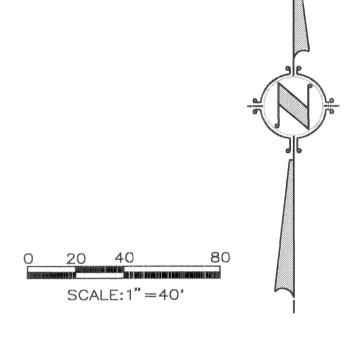

FINAL MAP OF NATOMAS CENTRAL VILLAGE K

SUBDIVISION NO. P04-173.11

ALL OF DESIGNATED REMAINDER 3 AND A PORTION OF DESIGNATED REMAINDER 4 AS SHOWN ON THE FINAL MAP OF NATOMAS CENTRAL VILLAGE 'C'

RECORDED IN 360 B.M. 9, AND ALL OF PARCELS 10, "M" AND "N" AS SHOWN ON THE MASTER TITLE MAP OF NATOMAS CENTRAL RECORDER IN 190 P.M. 11,

SACRAMENTO COUNTY RECORDS

AND LYING WITHIN SECTION 9, T. 7 N., R. 4 E., M.D.B. & M.

CITY OF SACRAMENTO STATE OF CALIFORNIA



DECEMBER 2006

LICOD RODGERS ENGINEERING • MAPPING • PLANNING • SURVEYING

SHEET 8 OF 9

3301 C St., Bldg. 100-B Tel 916.341.7760 Sacramento, CA 95816 Fax 916.341.7767

LEGAL DESCRIPTION

BEING ALL OF DESIGNATED REMAINDER 3 AND A PORTION OF DESIGNATED REMAINDER 4 AS SHOWN ON THE FINAL MAP OF NATOMAS CENTRAL VILLAGE C RECORDED IN BOOK 360 OF MAPS, AT PAGE 9____, AND ALL OF PARCELS 10, "M" AND "N" AS SHOWN ON THE MASTER PARCEL MAP OF NATOMAS CENTRAL RECORDED IN BOOK 190 OF PARCEL MAPS, AT PAGE 11, SACRAMENTO COUNTY RECORDS, LOCATED IN THE CITY OF

SACRAMENTO, COUNTY OF SACRAMENTO, STATE OF CALIFORNIA, MORE PARTICULARLY DESCRIBED AS FOLLOWS: BEGINNING AT A POINT WHICH IS THE SOUTHWEST CORNER OF LOT 85 AS SHOWN ON SAID FINAL MAP OF NATOMAS CENTRAL VILLAGE C: THENCE ALONG THE FOLLOWING COURSES: SOUTH 52° 31' 09" EAST, A DISTANCE OF 125.50 FEET; NORTH 37° 28' 51" EAST, A DISTANCE OF 5.71 FEET; SOUTH 52° 31' 09" EAST, A DISTANCE OF 20.50 FEET; SOUTH 54° 23' 46" EAST, A DISTANCE OF 72.18 FEET; SOUTH 56° 38' 24" EAST, A DISTANCE OF 63.12 FEET; SOUTH 58° 44' 02" EAST. A DISTANCE OF 63.12 FEET: SOUTH 60° 49' 39" EAST, A DISTANCE OF 63.12 FEET: SOUTH 62° 55' 17" EAST, A DISTANCE OF 63.12 FEET; SOUTH 65° 00' 54" EAST, A DISTANCE OF 63.12 FEET; SOUTH 67° 06' 32" EAST, A DISTANCE OF 63.12 FEET; SOUTH 69° 12' 09" EAST, A DISTANCE OF 63.12 FEET; SOUTH 71° 27' 13" EAST, A DISTANCE OF 72.61 FEET; SOUTH 73° 20' 16" EAST, A DISTANCE OF 41.00 FEET; SOUTH 75° 07' 32" EAST, A DISTANCE OF 66.80 FEET; SOUTH 77° 11' 27" EAST, A DISTANCE OF 57.72 FEET: SOUTH 79° 06' 19" EAST, A DISTANCE OF 57.72 FEET; SOUTH 81° 01' 12" EAST, A DISTANCE OF 57.72 FEET; SOUTH 82° 56' 04" EAST, A DISTANCE OF 57.72 FEET; SOUTH 84° 50' 57" EAST, A DISTANCE OF 57.72 FEET; SOUTH 86° 45' 49" EAST, A DISTANCE OF 57.72 FEET: SOUTH 88° 40' 42" EAST, A DISTANCE OF 57.72 FEET; NORTH 89° 36' 45" EAST, A DISTANCE OF 56.48 FEET; NORTH 89° 19' 23" EAST, A DISTANCE OF 138.00 FEET; SOUTH 00° 40' 37" EAST, A DISTANCE OF 6.00 FEET; NORTH 89° 19' 23" EAST, A DISTANCE OF 125.50 FEET; SOUTH 00° 40' 37" EAST, A DISTANCE OF 225.39 FEET; SOUTH 12° 21' 41" EAST, A DISTANCE OF 90.91 FEET; THENCE ALONG A NON-TANGENT CURVE CONCAVE TO THE SOUTHEAST HAVING A RADIUS OF 35.00 FEET AND TO WHICH A RADIAL LINES BEARS NORTH 12° 21' 41" WEST, SOUTHWESTERLY 24.86 FEET, ALONG SAID CURVE THROUGH A CENTRAL ANGLE OF 40° 41' 45"; THENCE ALONG A REVERSE CURVE CONCAVE TO THE NORTH HAVING A RADIUS OF 167.00 FEET. WESTERLY 363.46 FEET. ALONG SAID CURVE THROUGH A CENTRAL ANGLE OF 124° 42' 01"; THENCE ALONG A REVERSE CURVE CONCAVE TO THE SOUTHWEST HAVING A RADIUS OF 30.00 FEET, NORTHWESTERLY 37.37 FEET, ALONG SAID CURVE THROUGH A CENTRAL ANGLE OF 71° 21' 59": THENCE ALONG A REVERSE CURVE CONCAVE TO THE NORTH HAVING A RADIUS OF 1989.00 FEET, WESTERLY 164.02 FEET, ALONG SAID CURVE THROUGH A CENTRAL ANGLE OF 04° 43' 30": THENCE ALONG A REVERSE CURVE CONCAVE TO THE SOUTHEAST HAVING A RADIUS OF 30.00 FEET, SOUTHWESTERLY 36.28 FEET, ALONG SAID CURVE THROUGH A CENTRAL ANGLE OF 69° 16' 59": THENCE ALONG A REVERSE CURVE CONCAVE TO THE NORTH HAVING A RADIUS OF 167.00 FEET, WESTERLY 390.22 FEET, ALONG SAID CURVE THROUGH A CENTRAL ANGLE OF 133° 52' 44"; THENCE NORTH 20° 24' 08" WEST, A DISTANCE OF 57.86 FEET; THENCE ALONG A TANGENT CURVE CONCAVE TO THE SOUTHWEST HAVING A RADIUS OF 30.00 FEET, NORTHWESTERLY 28.04 FEET, ALONG SAID CURVE THROUGH A CENTRAL ANGLE OF 53° 32' 38"; THENCE ALONG A REVERSE CURVE CONCAVE TO THE NORTHEAST HAVING A RADIUS OF 1989.00 FEET, NORTHWESTERLY 110.57 FEET. ALONG SAID CURVE THROUGH A CENTRAL ANGLE OF 03° 11' 06"; THENCE ALONG A REVERSE CURVE CONCAVE TO THE SOUTHEAST HAVING A RADIUS OF 30.00 FEET. SOUTHWESTERLY 44.59 FEET, ALONG SAID CURVE THROUGH A CENTRAL ANGLE OF 85° 09' 21";

FINAL MAP OF

NATOMAS CENTRAL VILLAGE K

SUBDIVISION NO. P04-173.11

ALL OF DESIGNATED REMAINDER 3 AND A PORTION OF DESIGNATED REMAINDER 4 AS SHOWN ON THE FINAL MAP OF NATOMAS CENTRAL VILLAGE 'C'

RECORDED IN 360 B.M. 9 ... AND ALL OF PARCELS 10, "M" AND "N" AS SHOWN ON THE MASTER TITLE MAP OF NATOMAS CENTRAL RECORDER IN 190 P.M. 11, SACRAMENTO COUNTY RECORDS

AND LYING WITHIN SECTION 9, T. 7 N., R. 4 E., M.D.B. & M. CITY OF SACRAMENTO STATE OF CALIFORNIA



DECEMBER 2006

LICO RODGERS

ENGINEERING - MAPPING - PLANNING - SURVEYING SHEET 9 OF 9

3301 C St., Bldg. 100-B Tel 916.341.7760 Sacramento, CA 95816 Fax 916.341.7767

1117.031

THENCE SOUTH 24° 04' 59" WEST, A DISTANCE OF 6.12 FEET; THENCE ALONG A TANGENT CURVE CONCAVE TO THE EAST HAVING A RADIUS OF 30.00 FEET, SOUTH 15.74 FEET, ALONG SAID CURVE THROUGH A CENTRAL ANGLE OF 30° 03' 44"; THENCE ALONG A REVERSE CURVE CONCAVE TO THE NORTHEAST HAVING A RADIUS OF 167.00 FEET, NORTHWESTERLY 693.01 FEET, ALONG SAID CURVE THROUGH A CENTRAL ANGLE OF 237° 45' 49"; THENCE ALONG A REVERSE CURVE CONCAVE TO THE NORTHWEST HAVING A RADIUS OF 30.00 FEET, NORTHEASTERLY 14.50 FEET, ALONG SAID CURVE THROUGH A CENTRAL ANGLE OF 27° 42' 05"; THENCE NORTH 24° 04' 59" EAST, A DISTANCE OF 13.57 FEET; THENCE ALONG A TANGENT CURVE CONCAVE TO THE SOUTHWEST HAVING A RADIUS OF 30.00 FEET, NORTHWESTERLY 44.53 FEET, ALONG SAID CURVE THROUGH A CENTRAL ANGLE OF 85° 02' 39": THENCE ALONG A REVERSE CURVE CONCAVE TO THE NORTHEAST HAVING A RADIUS OF 1989.00 FEET, NORTHWESTERLY 124.90 FEET, ALONG SAID CURVE THROUGH A CENTRAL ANGLE OF 03° 35' 52": THENCE ALONG A REVERSE CURVE CONCAVE TO THE SOUTH HAVING A RADIUS OF 30.00 FEET, WESTERLY 44.59 FEET, ALONG SAID CURVE THROUGH A CENTRAL ANGLE OF 85° 09' 21": THENCE SOUTH 37° 28' 51" WEST. A DISTANCE OF 53.67 FEET; THENCE ALONG A TANGENT CURVE CONCAVE TO THE SOUTHEAST HAVING A RADIUS OF 30.00 FEET, SOUTHWESTERLY 21.04 FEET, ALONG SAID CURVE THROUGH A CENTRAL ANGLE OF 40° 11' 14": THENCE ALONG A REVERSE CURVE CONCAVE TO THE NORTHWEST HAVING A RADIUS OF 60.00 FEET, SOUTHWESTERLY 37.01 FEET, ALONG SAID CURVE THROUGH A CENTRAL ANGLE OF 35° 20' 16": THENCE SOUTH 32° 37' 53" WEST. A DISTANCE OF 57.62 FEET; THENCE ALONG A TANGENT CURVE CONCAVE TO THE NORTHEAST HAVING A RADIUS OF 167.00 FEET, NORTHWESTERLY 437.61 FEET, ALONG SAID CURVE THROUGH A CENTRAL ANGLE OF 150° 08' 18": THENCE ALONG A REVERSE CURVE CONCAVE TO THE WEST HAVING A RADIUS OF 235.00 FEET, NORTHERLY 50.23 FEET, ALONG SAID CURVE THROUGH A CENTRAL ANGLE OF 12° 14' 45": THENCE SOUTH 75° 53' 44" EAST. A DISTANCE OF 27.52 FEET; THENCE ALONG A NON-TANGENT CURVE CONCAVE TO THE SOUTHEAST HAVING A RADIUS OF 152.00 FEET AND TO WHICH A RADIAL LINES BEARS NORTH 70° 13' 56" WEST. NORTHEASTERLY 126.74 FEET, ALONG SAID CURVE THROUGH A CENTRAL ANGLE OF 47° 46' 31": THENCE ALONG A REVERSE CURVE CONCAVE TO THE NORTHWEST HAVING A RADIUS OF 45.00 FEET, NORTHEASTERLY 23.61 FEET, ALONG SAID CURVE THROUGH A CENTRAL ANGLE OF 30° 03' 44"; THENCE NORTH 37° 28' 51" EAST. A DISTANCE OF 358.23 FEET TO THE POINT OF BEGINNING.

CONTAINING 15.70 ACRES, MORE OR LESS.

OWNER'S STATEMENT

THE UNDERSIGNED HEREBY CONSENT TO THE PREPARATION AND RECORDATION OF THIS FINAL MAP OF NATOMAS CENTRAL VILLAGE L AND OFFER FOR DEDICATION FOR PUBLIC USES, DEL PASO ROAD SHOWN HEREON AND ALSO OFFER FOR DEDICATION AND DO HEREBY DEDICATE FOR SPECIFIC PURPOSES THE FOLLOWING:

- A. PURSUANT TO THE PROVISIONS OF SECTION 66475 OF THE SUBDIVISION MAP ACT, WE HEREBY IRREVOCABLY OFFER FOR DEDICATION TO THE CITY OF SACRAMENTO, AN EASEMENT FOR PUBLIC ROAD AND PUBLIC UTILITIES, ON, OVER, UNDER AND ACROSS THOSE STRIPS OF LAND SHOWN HEREON AND DESIGNATED "IRREVOCABLE OFFER OF DEDICATION" (I.O.D.).
- B. EASEMENTS FOR PLANTING AND MAINTAINING TREES, INSTALLATION AND MAINTENANCE OF ELECTROLIERS, TRAFFIC CONTROL DEVICES, WATER AND GAS PIPES, AND FOR UNDERGROUND WIRES AND CONDUITS FOR ELECTRICAL TELEPHONE AND TELEVISION SERVICES, TOGETHER WITH ANY AND ALL APPURTENANCES PERTAINING THERETO ON, OVER, UNDER AND ACROSS THOSE STRIPS OF LAND TEN (10) FEET AND TWELVE AND ONE HALF (12.5) FEET IN WIDTH AND CONTIGUOUS TO THE LANES AND ALL OF LOT A SHOWN HEREON, AND DESIGNATED "PUBLIC UTILITY EASEMENT" (P.U.E.).
- C. EASEMENTS AND RIGHT AT ANYTIME, OR FROM TIME TO TIME, TO CONSTRUCT, MAINTAIN, OPERATE, REPLACE, REMOVE OR RENEW ANY PUBLIC WATER AND STORM DRAIN PIPELINES IN, UPON, OR OVER AND ACROSS LOT D AS SHOWN HEREON AND DESIGNATED "PUBLIC UTILITY EASEMENT" (P.U.E.).
- D. EASEMENTS FOR INSTALLATION AND MAINTENANCE OF GAS PIPES, AND FOR UNDERGROUND WIRES AND CONDUITS FOR ELECTRICAL, TELEPHONE AND TELEVISION SERVICES, TOGETHER WITH ANY AND ALL APPURTENANCES PERTAINING THERETO ON, OVER, UNDER AND ACROSS THOSE STRIPS OF LAND FIVE (5) FEET IN WIDTH AND LOCATED IN THE REAR OF LOTS 101-110 AND CONTIGUOUS TO THE SUBDIVISION BOUNDARY LINE SHOWN HEREON, AND DESIGNATED "PUBLIC UTILITY EASEMENT" (P.U.E.).
- E. AN EASEMENT FOR CONSTRUCTING AND MAINTAINING CENTRALIZED MAIL DELIVERY BOXES, PEDESTALS AND SLABS, TOGETHER WITH ANY AND ALL APPURTENANCES PERTAINING THERETO, INCLUDING PEDESTRIAN ACCESS FOR DELIVERY AND RECEIPT OF MAIL ON, OVER, UNDER AND ACROSS STRIPS OF LAND FIVE (5.00) FEET IN WIDTH, LYING CONTIGUOUS TO THE LANES SHOWN HEREON.
- F. EASEMENTS FOR THE INSTALLATION AND MAINTENANCE OF SEWER PIPES, TOGETHER WITH ANY AND ALL APPURTENANCES PERTAINING THERETO, ON, OVER, UNDER AND ACROSS LOT D AS SHOWN HEREON AND DESIGNATED "SANITARY SEWER EASEMENT" (S.S.E.).
- G. AN EASEMENT FOR THE INSTALLATION AND MAINTENANCE OF A PEDESTRIAN WALKWAY, TOGETHER WITH ANY AND ALL APPURTENANCES PERTAINING THERETO ON, OVER, UNDER AND ACROSS STRIPS OF LAND SHOWN HEREON AND DESIGNATED "PEDESTRIAN EASEMENT" (P.E.).

NATOMAS INVESTORS, LLC,

A DELAWARE LIMITED LIABILITY COMPANY

BY: FARALLON CAPITAL MANAGEMENT, L.L.C., A DELAWARE LIMITED LIABILITY COMPANY ITS MANAGER

OStephen L. Millham NAME: \ TITLE: Managing Member J Dec. 7, 2006

FINAL MAP OF

NATOMAS CENTRAL VILLAGE L

SUBDIVISION NO. P04-173.12 A PORTION OF THE DESIGNATED REMAINDER AS SHOWN ON THE FINAL MAP OF NATOMAS CENTRAL VILLAGE K RECORDED IN 363 B.M. _/ AND ALL OF PARCELS J AND K AS SHOWN ON THE MASTER PARCEL MAP OF NATOMAS CENTRAL RECORDED IN 190 P.M. 11, SACRAMENTO COUNTY RECORDS

AND LYING WITHIN SECTION 9, T. 7 N., R. 4 E., M.D.M. CITY OF SACRAMENTO STATE OF CALIFORNIA



DECEMBER 2006

WOOD RODGERS 3301 C St., Bldg. 100-B Tel 916.341.7760

OF 9

1117.032

LEGAL DESCRIPTION

A PORTION OF THE DESIGNATED REMAINDER AS SHOWN ON THE FINAL MAP OF NATOMAS CENTRAL VILLAGE K RECORDED IN 363 B.M. ___ AND ALL OF PARCELS J AND K AS SHOWN ON THE MASTER PARCEL MAP OF NATOMAS CENTRAL RECORDED IN 190 P.M. 11. SACRAMENTO COUNTY RECORDS

CONTAINING 19.85 ACRES, MORE OR LESS

NOTARY'S ACKNOWLEDGMENT

STATE OF CALIFORNIA COUNTY OF Santrancisco ON Dec. 7, 2006 BEFORE ME, Hagen Lynn Otega PERSONALLY APPEARED, Stephen L. VIII Wam

PERSONALLY KNOWN TO ME (OR PROVED TO ME ON THE BASIS OF SATISFACTORY EVIDENCE) TO BE THE PERSON(S) WHOSE NAME(S) IS/ARE SUBSCRIBED TO THE WITHIN INSTRUMENT AND ACKNOWLEDGED TO ME THAT HE/SHE/THEY EXECUTED THE SAME IN HIS/HER/THEIR AUTHORIZED CAPACITY(IES), AND THAT BY HIS/HER/THEIR SIGNATURE(S) ON THE INSTRUMENT THE PERSON(S), OR THE ENTITY UPON WHICH THE PERSON(S) ACTED, EXECUTED THE INSTRUMENT.

WITNESS MY HAND AND OFFICIAL SEAL.

SIGNATURE O LECA NUMBER

Mu Comission Expires: Aug. 27, 2009 My Comission # 1603014

Sealaffached Printed Name Hagen Lynn Stegal/ My Principal Place of Business 15 The County of San Franciso

SURVEYOR'S STATEMENT

THIS MAP WAS PREPARED BY ME OR UNDER MY DIRECTION AND WAS BASED UPON A FIELD SURVEY IN CONFORMANCE WITH THE REQUIREMENTS OF THE SUBDIVISION MAP ACT AND LOCAL ORDINANCES AT THE REQUEST OF NATOMAS INVESTORS, LLC, ON DECEMBER 1, 2006. I HEREBY STATE THAT ALL THE MONUMENTS ARE OF THE CHARACTER AND OCCUPY THE POSITIONS INDICATED OR THAT THEY WILL BE SET IN THOSE POSITIONS BEFORE DECEMBER 1, 2007, AND THAT THE MONUMENTS ARE, OR WILL BE, SUFFICIENT TO ENABLE THE SURVEY TO BE RETRACED, AND THAT THIS FINAL MAP SUBSTANTIALLY CONFORMS TO THE CONDITIONALLY APPROVED TENTATIVE MAP.



MICHAEL E. LONG P.L.S. 6815 EXP. 09-30-08 WOOD RODGERS, INC.

12/5/06

DATE

CITY ENGINEER'S STATEMENT

HEREBY STATE THAT I HAVE EXAMINED THIS FINAL MAP OF "NATOMAS CENTRAL VILLAGE L", AND FIND IT TO BE SUBSTANTIALLY THE SAME AS THE TENTATIVE MAP APPROVED BY THE CITY OF SACRAMENTO PLANNING COMMISSION AND ANY APPROVED ALTERATIONS THEREOF; THAT ALL PROVISIONS OF THE SUBDIVISION MAP ACT AND ALL APPLICABLE CITY ORDINANCES HAVE BEEN COMPLIED WITH AND THAT I AM SATISFIED THAT SAID MAP IS TECHNICALLY CORRECT.

I HEREBY APPROVE THIS FINAL MAP OF "NATOMAS CENTRAL VILLAGE L", AND ACCEPT, SUBJECT TO IMPROVEMENTS, ON BEHALF OF THE PUBLIC, THE EASEMENTS AND RIGHTS-OF-WAY HEREON OFFERED FOR DEDICATION.

THE ABANDONMENT OF THE EASEMENTS, IRREVOCABLE OFFERS OF DEDICATION (I.O.D.), AND PRIVATE STREETS SUBJECT TO IRREVOCABLE OFFERS OF DEDICATION (P.S.S.I.O.D.) LISTED HEREON PURSUANT TO SECTION 66434(g) OF THE GOVERNMENT CODE ARE HEREBY APPROVED.

Temas from DATE

RONALD S. FONG, P.E. 28492, SENIOR ENGINEER CITY OF SACRAMENTO, CALIFORNIA

12-26-06

CITY CLERK'S STATEMENT

I HEREBY ATTEST TO THE APPROVAL OF THIS FINAL MAP OF "NATOMAS CENTRAL VILLAGE L".

DATE: 1.10.07

S. Migh CITY CLERK CITY OF SACRAMENTO

RECORDER'S STATEMENT

ACCEPTED FOR RECORD AND FILED IN THE OFFICE OF THE RECORDER OF SACRAMENTO COUNTY IN BOOK 363 OF MAPS, AT PAGE 5, THIS 23 DAY OF January, 2001, AT 9 HOURS, 27 MINUTES, A.M., TITLE TO THE LAND INCLUDED IN THIS SUBDIVISION BEING VESTED AS PER CERTIFICATE NO. 6935 ON FILE IN THIS OFFICE.

Craig A. Kramer RECORDER OF SACRAMENTO COUNTY STATE OF CALIFORNIA

DOCUMENT NO .: 200701230670

BY: Vand Vhanor

FEE: \$ <u>159:</u>

BENEFICIARY'S STATEMENT

K HOVNANIAN FORECAST HOMES, INC., AS BENEFICIARY UNDER DEED OF TRUST RECORDED ON DECEMBER 21, 2004, IN BOOK 20041221, PAGE 1219, OFFICIAL RECORDS OF SACRAMENTO COUNTY, HEREBY CONSENT TO THE PREPARATION AND RECORDATION OF THIS MAP.

BY:	The state of the s	
NAME:	R.J. BALESTRER	DECEMBER 14,2006
TITLE:	Senior V. P.	DATE:

NOTARY'S ACKNOWLEDGMENT

STATE OF CA		ro_		
ON DEC 14.	2006	BEFORE	ME,	LOI NGWEN
PERSONALLY	APPEARED,			BALBETRIPLI

PERSONALLY KNOWN TO ME (OR PROVED TO ME ON THE BASIS OF SATISFACTORY EVIDENCE) TO BE THE PERSON(S) WHOSE NAME(S) IS/ARE SUBSCRIBED TO THE WITHIN INSTRUMENT AND ACKNOWLEDGED TO ME THAT HE/SHE/THEY EXECUTED THE SAME IN HIS/HER/THEIR AUTHORIZED CAPACITY(IES), AND THAT BY HIS/HER/THEIR SIGNATURE(S) ON THE INSTRUMENT THE PERSON(S), OR THE ENTITY UPON WHICH THE PERSON(S) ACTED, EXECUTED THE INSTRUMENT.

WITNESS MY HAND AND OFFICIAL SEAL.
SIGNATURE:
PRINTED NAME: LOI NAME
MY PRINCIPAL PLACE OF BUSINESS IS THE
COUNTY OF: SACHAMPAITA

My Commission Expires: January 10, 2009 My Commission Number: 1543566

NOTES

- 1. ALL CURVES ARE DIMENSIONED WITH RADIUS, DELTA AND ARC LENGTH. ALL DISTANCES SHOWN ARE FEET AND DECIMALS THEREOF.
- 2. TOTAL AREA OF THIS FINAL MAP IS 19.85± ACRES GROSS, CONSISTING OF 110 RESIDENTIAL LOTS AND 4 MISCELLANEOUS LOTS, AND 1 DESIGNATED REMAINDER CONTAINING 6.85± ACRES
- 3. LOT 'A' CREATED BY THIS MAP INCLUDES FEE TITLE TO THE NORTHERLY SUBDIVISION BOUNDARY LINE.
- 4. LOT 'A' SHALL BE GRANTED IN FEE TO THE CITY OF SACRAMENTO FOR LANDSCAPING PURPOSES
- 5. LOTS B AND C SHALL BE GRANTED I.O.D. IN FEE TO THE CITY OF SACRAMENTO FOR DRAINAGE PURPOSES.
- 6. LOT D SHALL BE GRANTED IN FEE TO THE HOMEOWNERS ASSOCIATION FOR PRIVATE RECIPROCAL INGRESS AND EGRESS OF ADJOINING LOTS.
- 7. AN EASEMENT SHALL BE GRANTED TO THE HOMEOWNERS ASSOCIATION OVER LOTS B AND C FOR ACCESS AND LANDSCAPING PURPOSES.
- 8. THE LOTS CREATED BY THIS MAP SHALL BE DEVELOPED IN ACCORDANCE WITH RECORDED AGREEMENT FOR CONVEYANCE OF EASEMENTS.
- 9. THE LOTS CREATED BY THIS MAP SHALL BE DEVELOPED IN ACCORDANCE WITH RECORDED HOLD HARMLESS AGREEMENT,
- 10. THE LOTS CREATED BY THIS MAP ARE SUBJECT TO AN AVIGATION EASEMENT PER BOOK 20060420, PAGE 1463, O.R.
- 11. THE PRIVATE STREETS SUBJECT TO IRREVOCABLE OFFER OF DEDICATION (P.S.S.I.O.D.) PER 190 P.M. 11, NOT SHOWN HEREON IS ABANDONED PURSUANT TO SECTION 66434(g) OF THE GOVERNMENT CODE.
- 12. THE PUBLIC UTILITY EASEMENT (P.U.E.), PER 190 P.M. 11, NOT SHOWN HEREON IS ABANDONED PURSUANT TO SECTION 66434(q) OF THE GOVERNMENT CODE.
- 13. THE IRREVOCABLE OFFER OF DEDICATION IN FEE DESIGNATED AS PARCELS 'J' AND 'K' PER 190 P.M. 11, NOT SHOWN HEREON, ARE ABANDONED PURSUANT TO SECTION 66434(g) OF THE GOVERNMENT CODE.
- 14. A 5/8" REBAR CAPPED "L.S. 6815" WILL BE SET ALONG RESIDENTIAL BOUNDARY LINES 1.00' BEFORE THE INTERSECTION WITH LOT D IN THE AREAS WHERE A 5' I.O.D. IS DEDICATED, 2.00' BEFORE THE INTERSECTION WITH THE SOUTHERLY BOUNDARY LINE OF LOT A IN LOTS 1-18, 2.00' BEFORE THE INTERSECTION WITH THE WESTERLY SUBDIVISION BOUNARY LINE IN LOTS 19-34, AND 1.00' BEFORE THE INTERSECTION WITH THE EASTERLY SUBDIVISION BOUNDARY LINE IN LOTS 101-110.
- 15. AREAS FOR LETTERED LOTS ARE AS FOLLOWS:

LOT A: 0.28 ACRES

LOT B: 0.08 ACRES

LOT C: 0.10 ACRES

LOT D: 3.10 ACRES

FINAL MAP OF NATOMAS CENTRAL VILLAGE I

SUBDIVISION NO. P04-173.12 A PORTION OF THE DESIGNATED REMAINDER AS SHOWN ON THE FINAL MAP OF NATOMAS CENTRAL VILLAGE K RECORDED IN 363 B.M. / AND ALL OF PARCELS J AND K AS SHOWN ON THE MASTER PARCEL MAP OF NATOMAS CENTRAL RECORDED IN 190 P.M. 11, SACRAMENTO COUNTY RECORDS

AND LYING WITHIN SECTION 9, T. 7 N., R. 4 E., M.D.M. CITY OF SACRAMENTO STATE OF CALIFORNIA



DECEMBER 2006

UOCO RCOGERS

SHEET 2


3301 C St., Bldg. 100-B Tel 916.341.7760 Sacramento, CA 95816 Fax 916.341.7767

BASIS OF BEARINGS

THE BASIS OF BEARINGS FOR THIS SURVEY WAS ESTABLISHED FROM TWO (2) FOUND MONUMENTS LOCATED ALONG THE WESTERLY LINE OF NATOMAS CENTRAL VILLAGE C, RECORDED IN 360 B.M. 9, SACRAMENTO COUNTY RECORDS. SAID LINE IS TAKEN TO BEAR NORTH 01°04'17" WEST.

REFERENCES

- (1) 190 P.M. 11, MASTER PARCEL MAP OF NATOMAS CENTRAL.
- (2) 360 B.M. 9, NATOMAS CENTRAL VILLAGE C
- (3) 363 B.M. 1, NATOMAS CENTRAL VILLAGE K

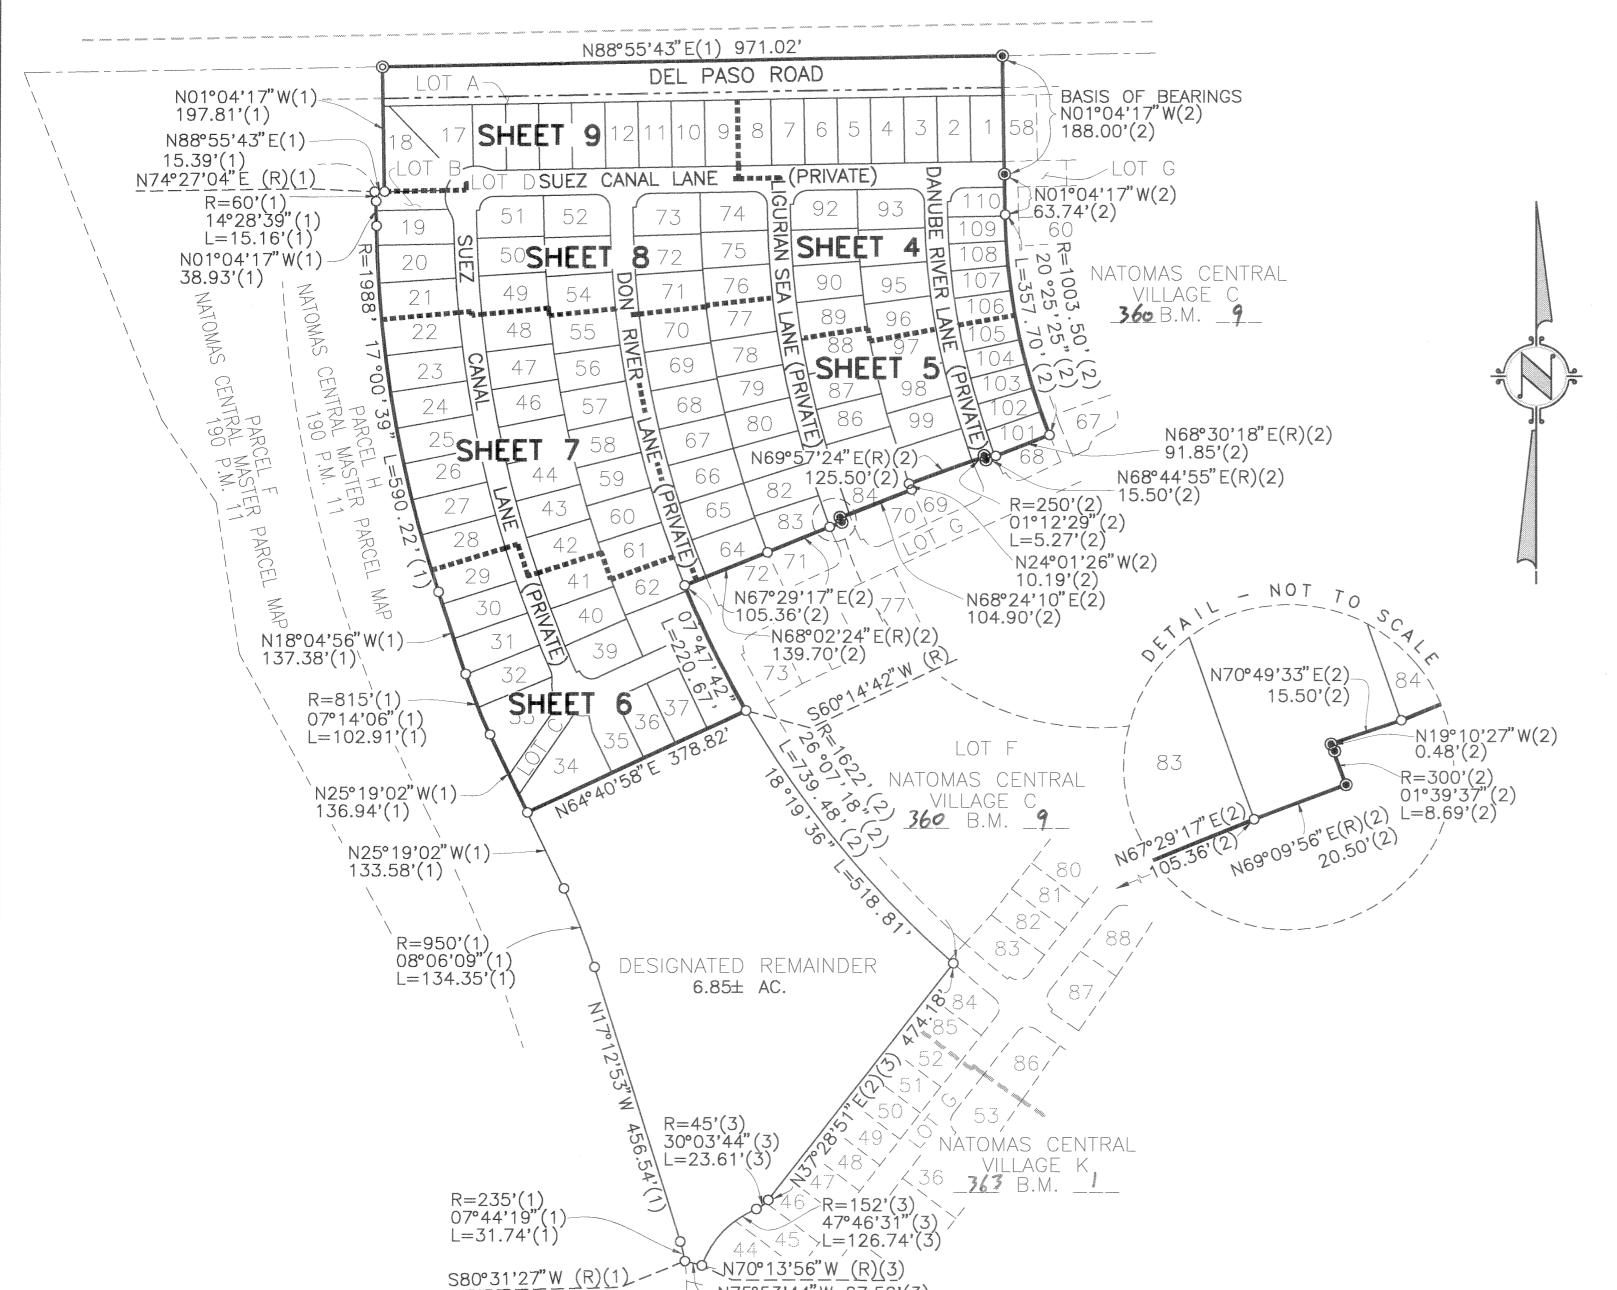

~N75°53'44"W 27.52'(3)

LEGEND

- DIMENSION POINT
- SET 5/8" REBAR CAPPED L.S. 6815 AT ALL REAR LOT CORNERS AND ALL FRONT LOT CORNERS OR 1" BRASS DISK STAMPED "L.S. 6815" AT 1.00' PROLONGATION OF PROPERTY LINE ONTO SIDEWALK FOR FRONT CORNERS.
- © SET 1-1/2" LONG x 1/4" DIA. MAG NAIL TAGGED "L.S. 6815"
- \varnothing SET 1-1/4" IRON PIPE TAGGED "L.S. 6815"
- SET 5/8" REBAR CAPPED "L.S. 6815" WITNESS CORNER
- SET MONUMENT WELL PER CITY STANDARDS TAGGED "L.S. 6815"
- **●** FOUND 1-1/4" IRON PIPE TAGGED "L.S. 6815"
- FOUND 1/4" DIA. MAG NAIL TAGGED "L.S. 6815"
- FOUND MONUMENT WELL PER CITY STANDARDS TAGGED "L.S. 6815"
 - CENTERLINE
- L ARC LENGTH
- R RADIUS
- DELTA XX° XX' XX"
- (R) RADIAL LINE
- AC. ACRES
- (OA) OVERALL
- P.E. PEDESTRIAN EASEMENT
- P.U.E. PUBLIC UTILITY EASEMENT
- S.S.E. SANITARY SEWER EASEMENT
- I.O.D. IRREVOCABLE OFFER OF DEDICATION

0 75 150 300 SCALE:1"=150'

NATOMAS CENTRAL VILLAGE L

SUBDIVISION NO. PO4-173.12

A PORTION OF THE DESIGNATED REMAINDER AS SHOWN ON THE FINAL MAP OF NATOMAS CENTRAL VILLAGE K RECORDED IN 363 B.M. 1 AND ALL OF PARCELS J AND K AS SHOWN ON THE MASTER PARCEL MAP OF NATOMAS CENTRAL RECORDED IN 190 P.M. 11, SACRAMENTO COUNTY RECORDS


AND LYING WITHIN SECTION 9, T. 7 N., R. 4 E., M.D.M.
CITY OF SACRAMENTO STATE OF CALIFORNIA





DECEMBER 2006


- PLANNING - SURVEYING SHEET 3 OF 9

3301 C St., Bldg. 100-B Tel 916.341.7760 Sacramento, CA 95816 Fax 916.341.7767 11

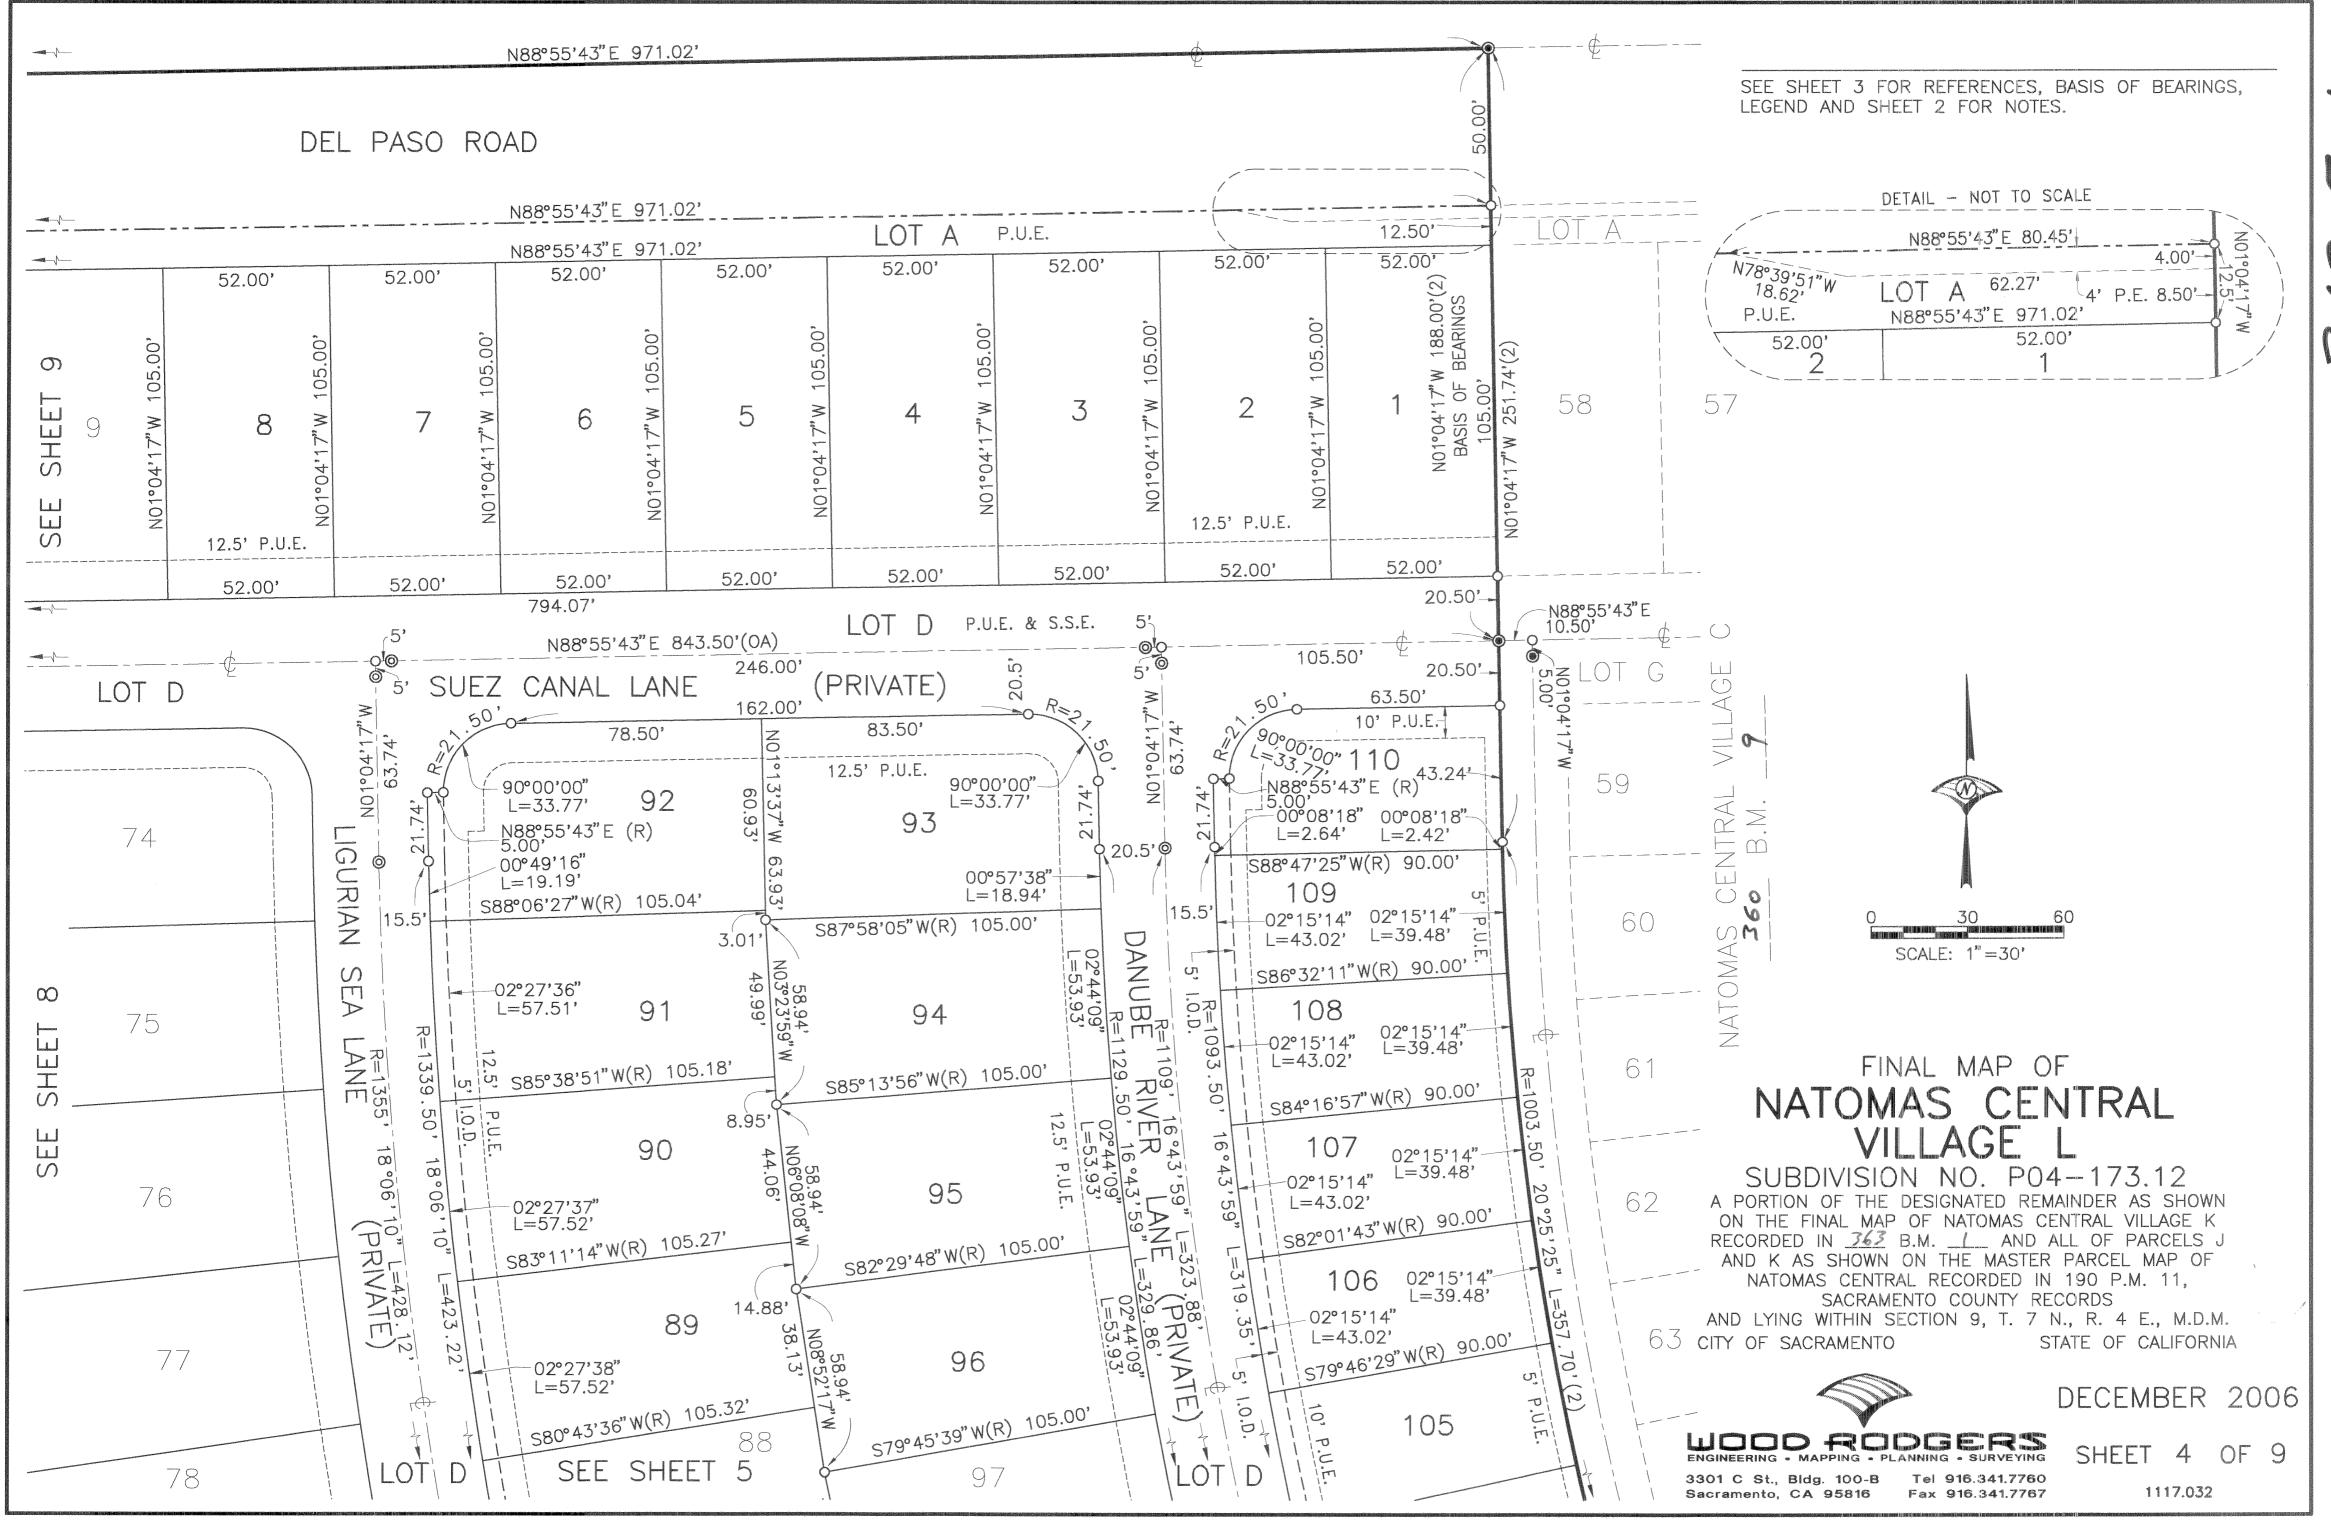

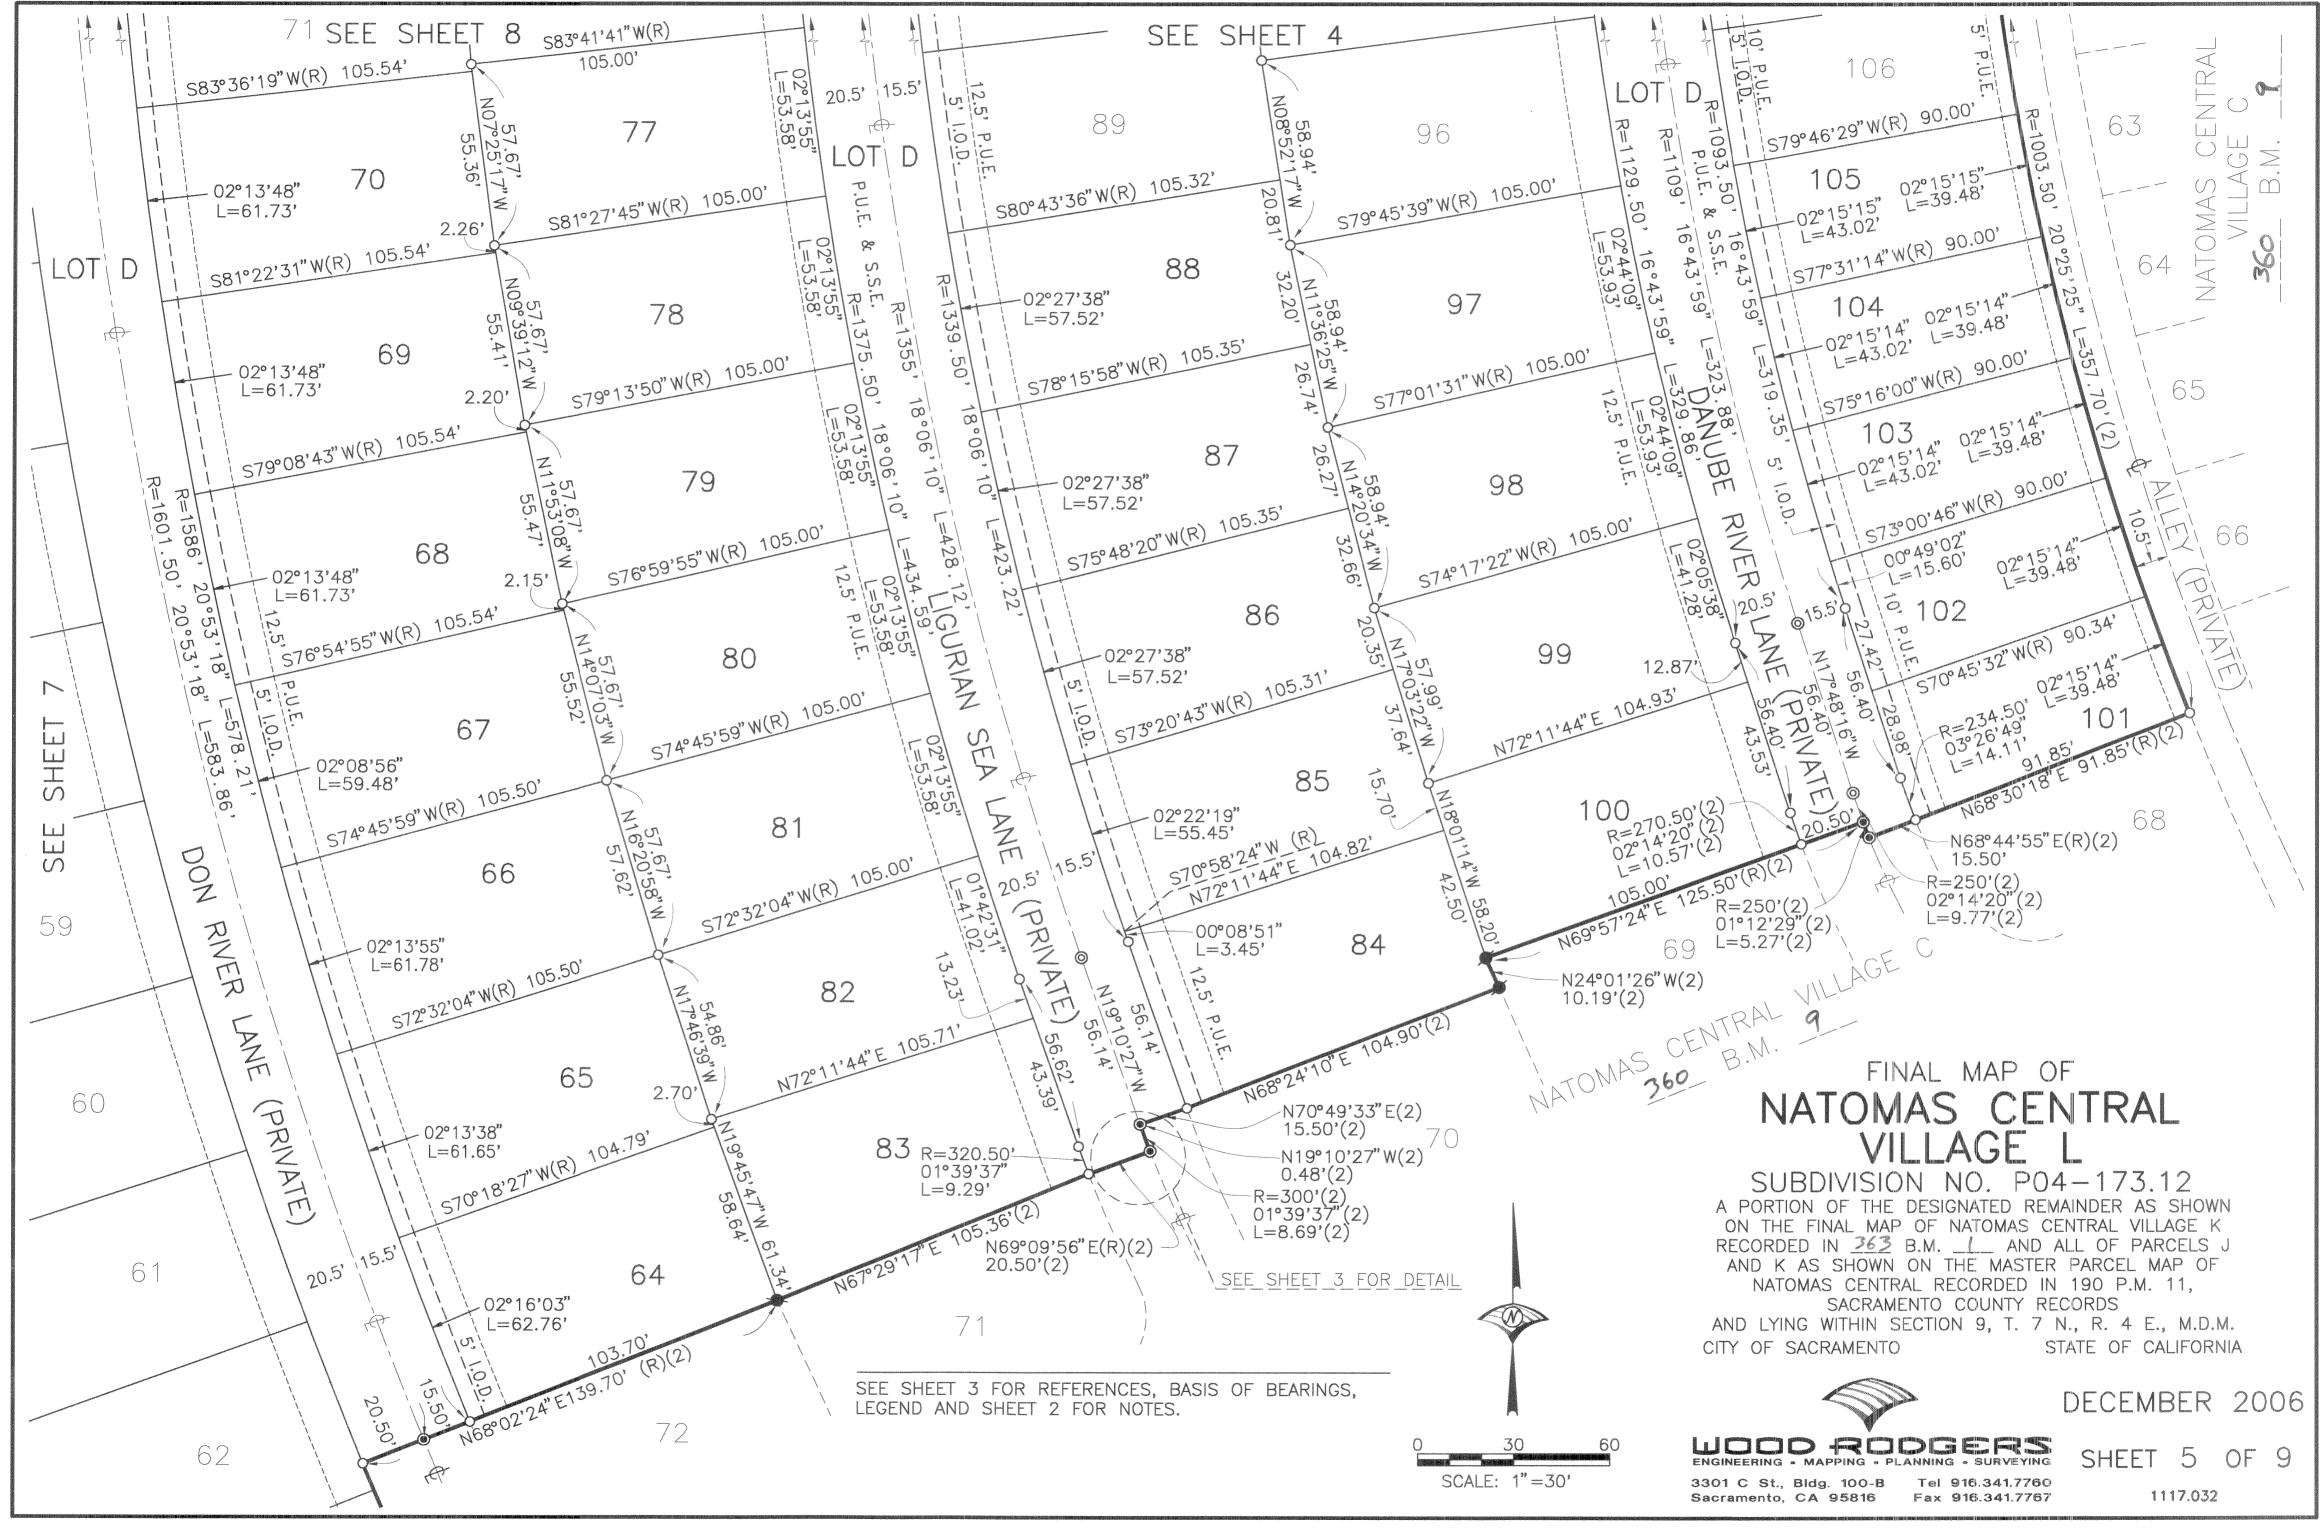

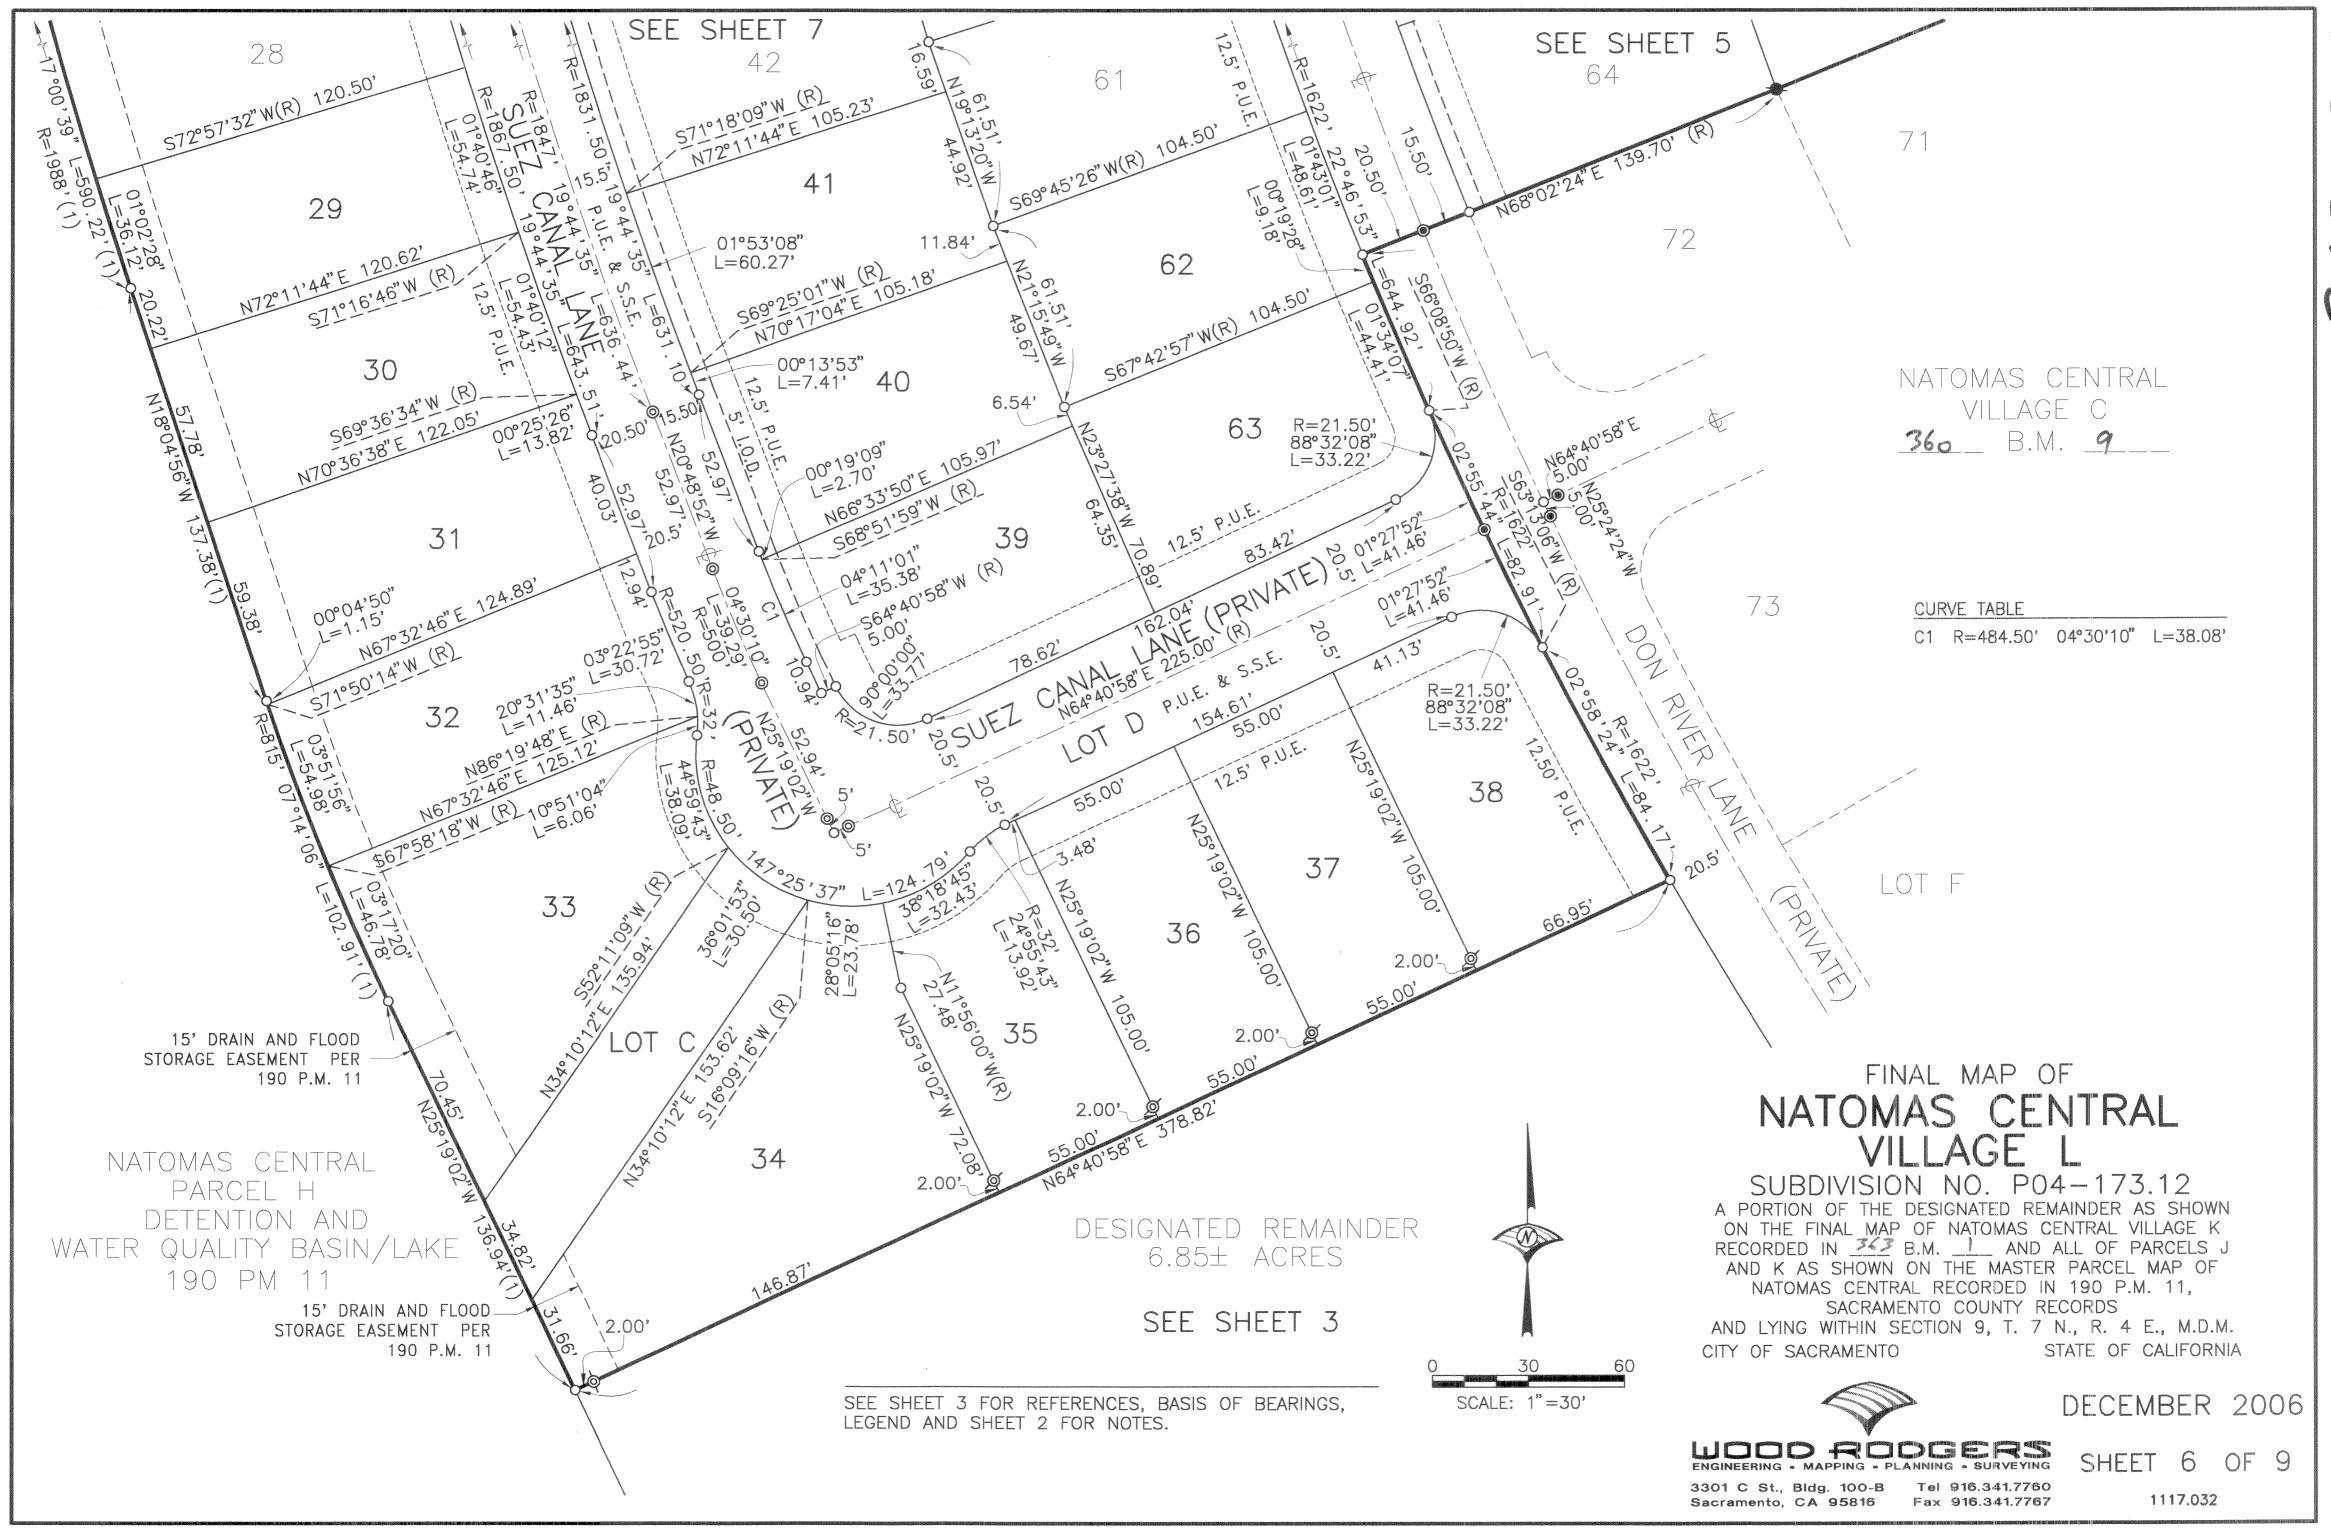

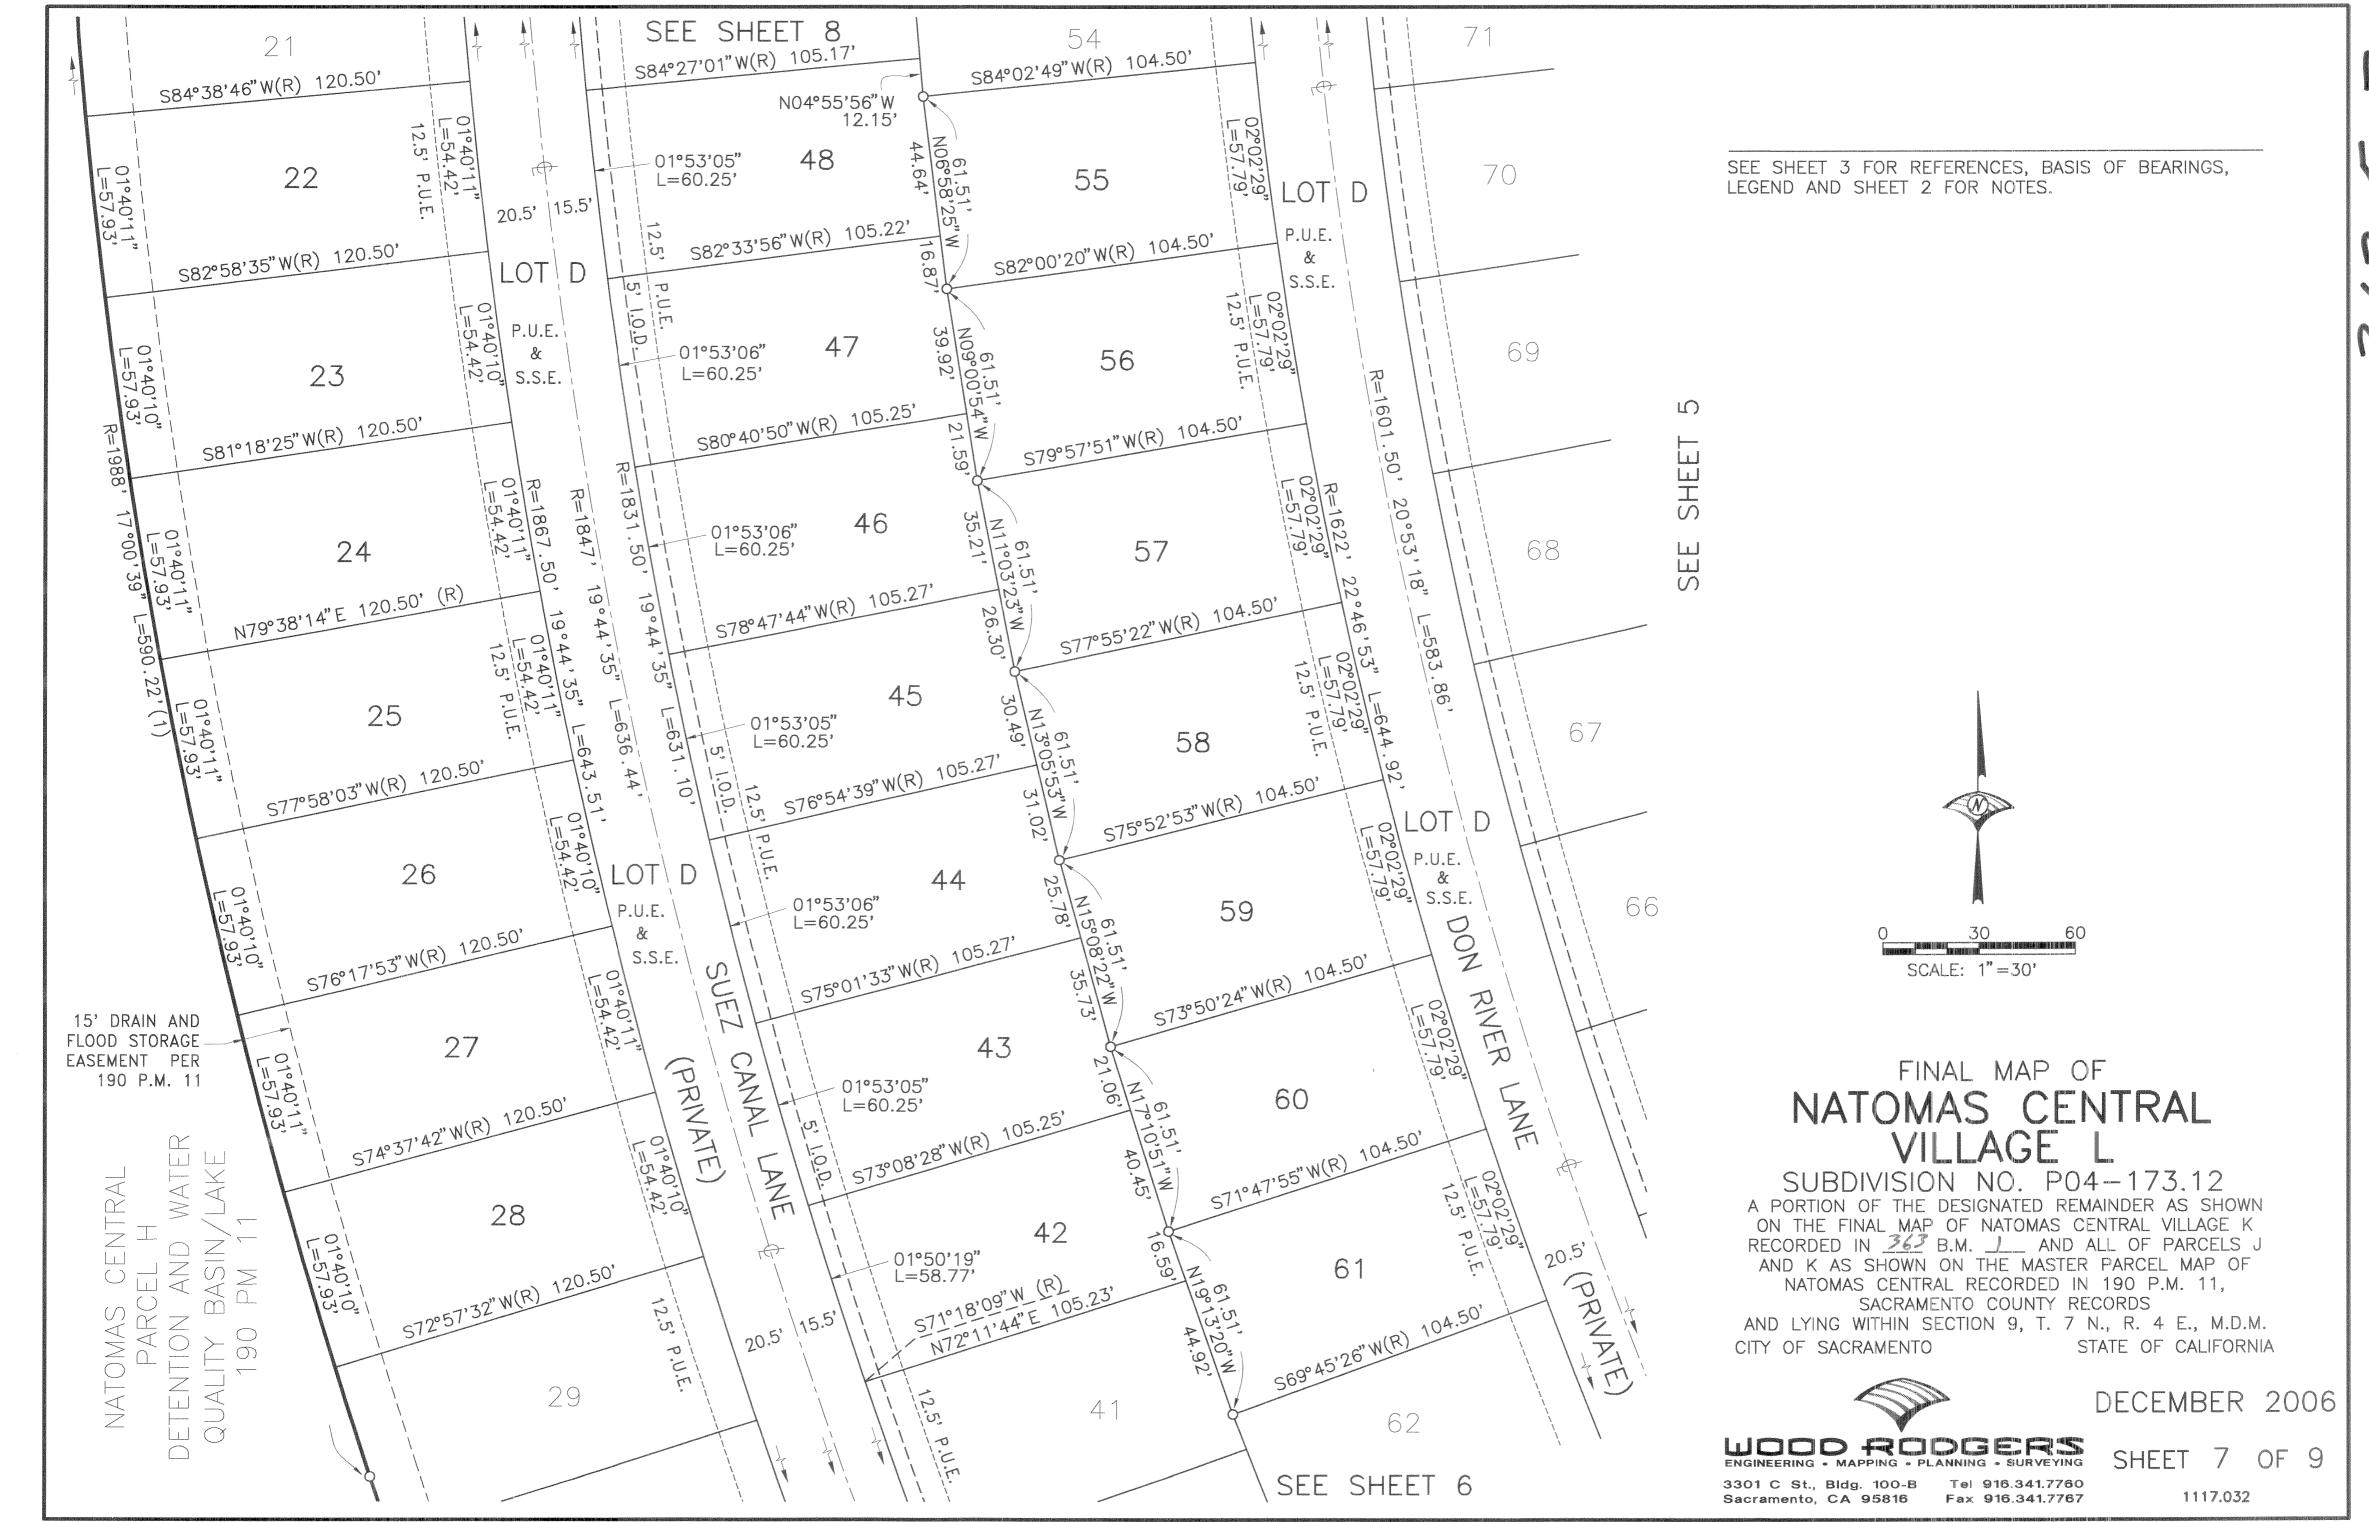

8-2-8

